



Alpine, Orchard to Garden

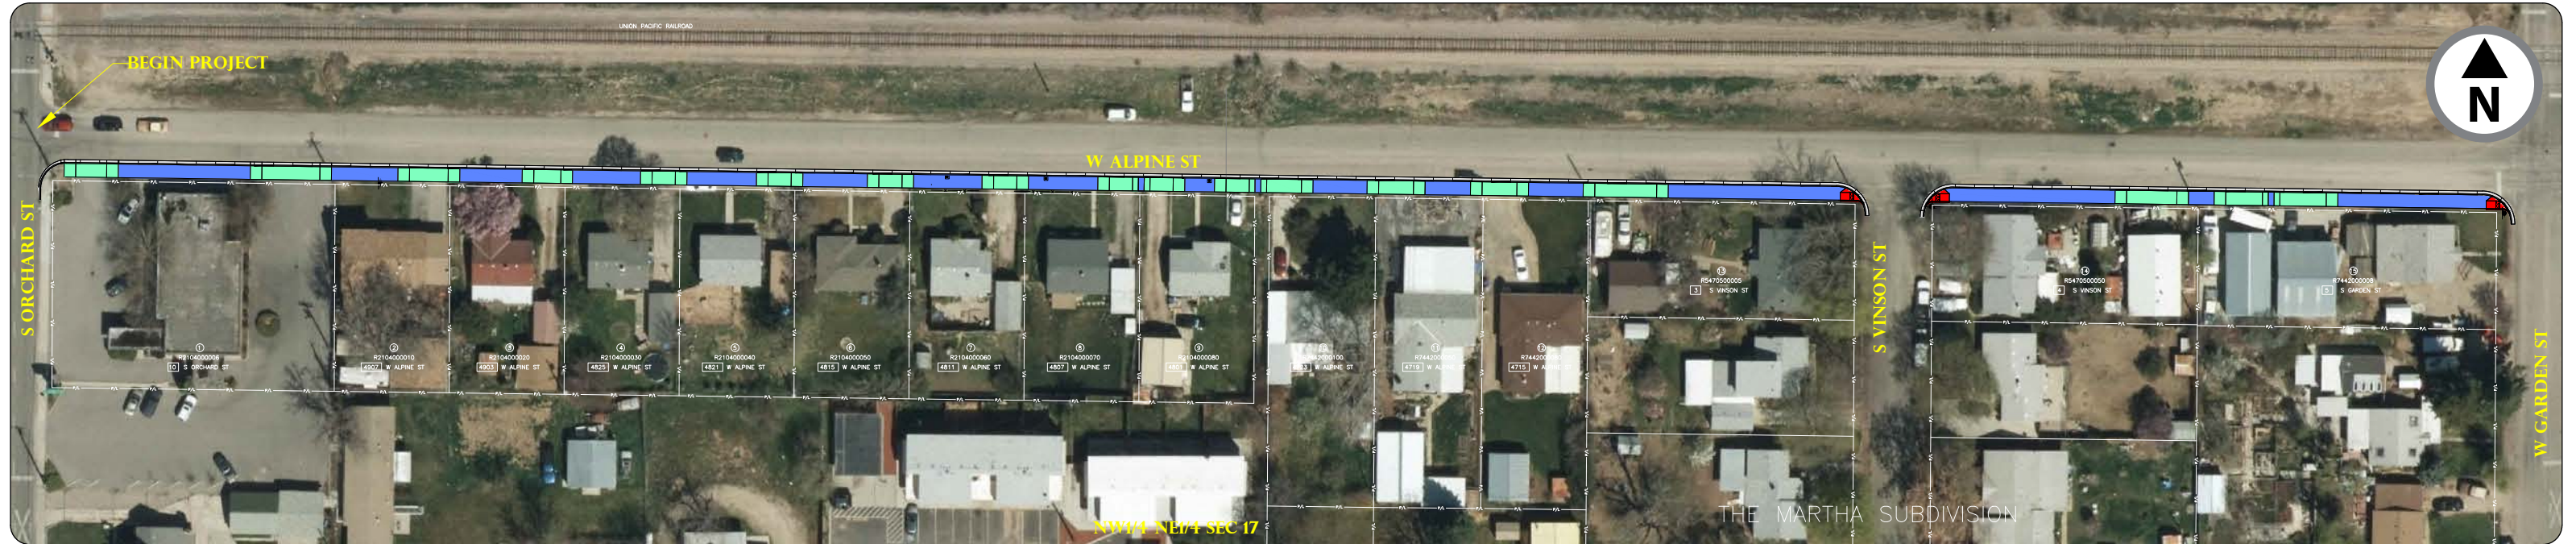

ALPINE STREET SIDEWALK CONCEPT

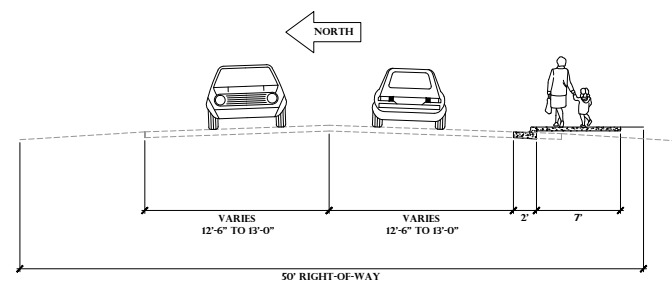

LEGEND

- P/L — — — — EXISTING PROPERTY LINE
- R/W — — — — PROPOSED RIGHT OF WAY
- — — — PROPOSED CURB AND GUTTER
- PROPOSED CONCRETE SIDEWALK
- PROPOSED DRIVEWAY
- PROPOSED ADA PEDESTRIAN RAMP
- PROPOSED ADA PED RAMP RETROFIT