



Alpine, Garden to Roosevelt

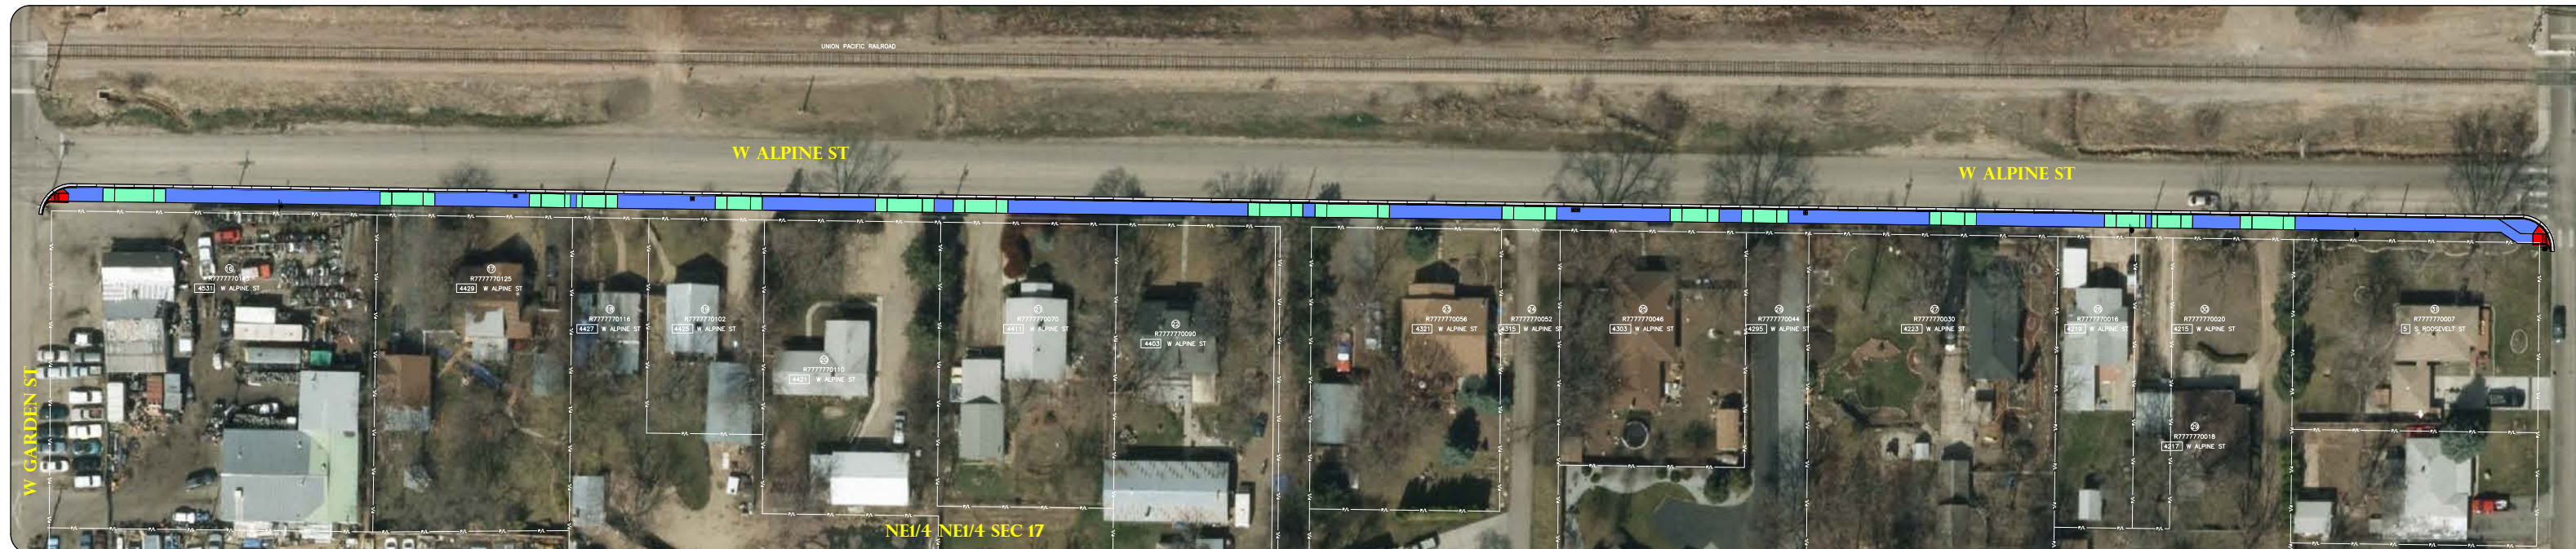

ALPINE STREET SIDEWALK CONCEPT

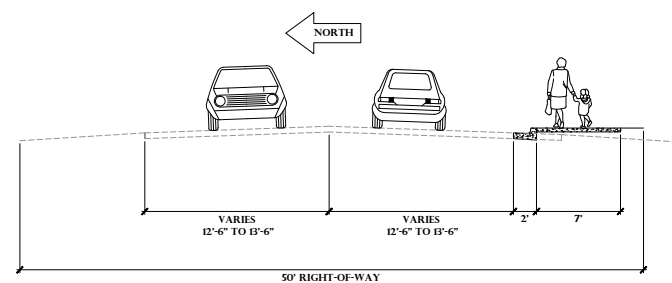

LEGEND

- P/L --- EXISTING PROPERTY LINE
- R/W --- PROPOSED RIGHT OF WAY
- PROPOSED CURB AND GUTTER
- PROPOSED CONCRETE SIDEWALK
- PROPOSED DRIVEWAY
- PROPOSED ADA PEDESTRIAN RAMP
- PROPOSED ADA PED RAMP RETROFIT