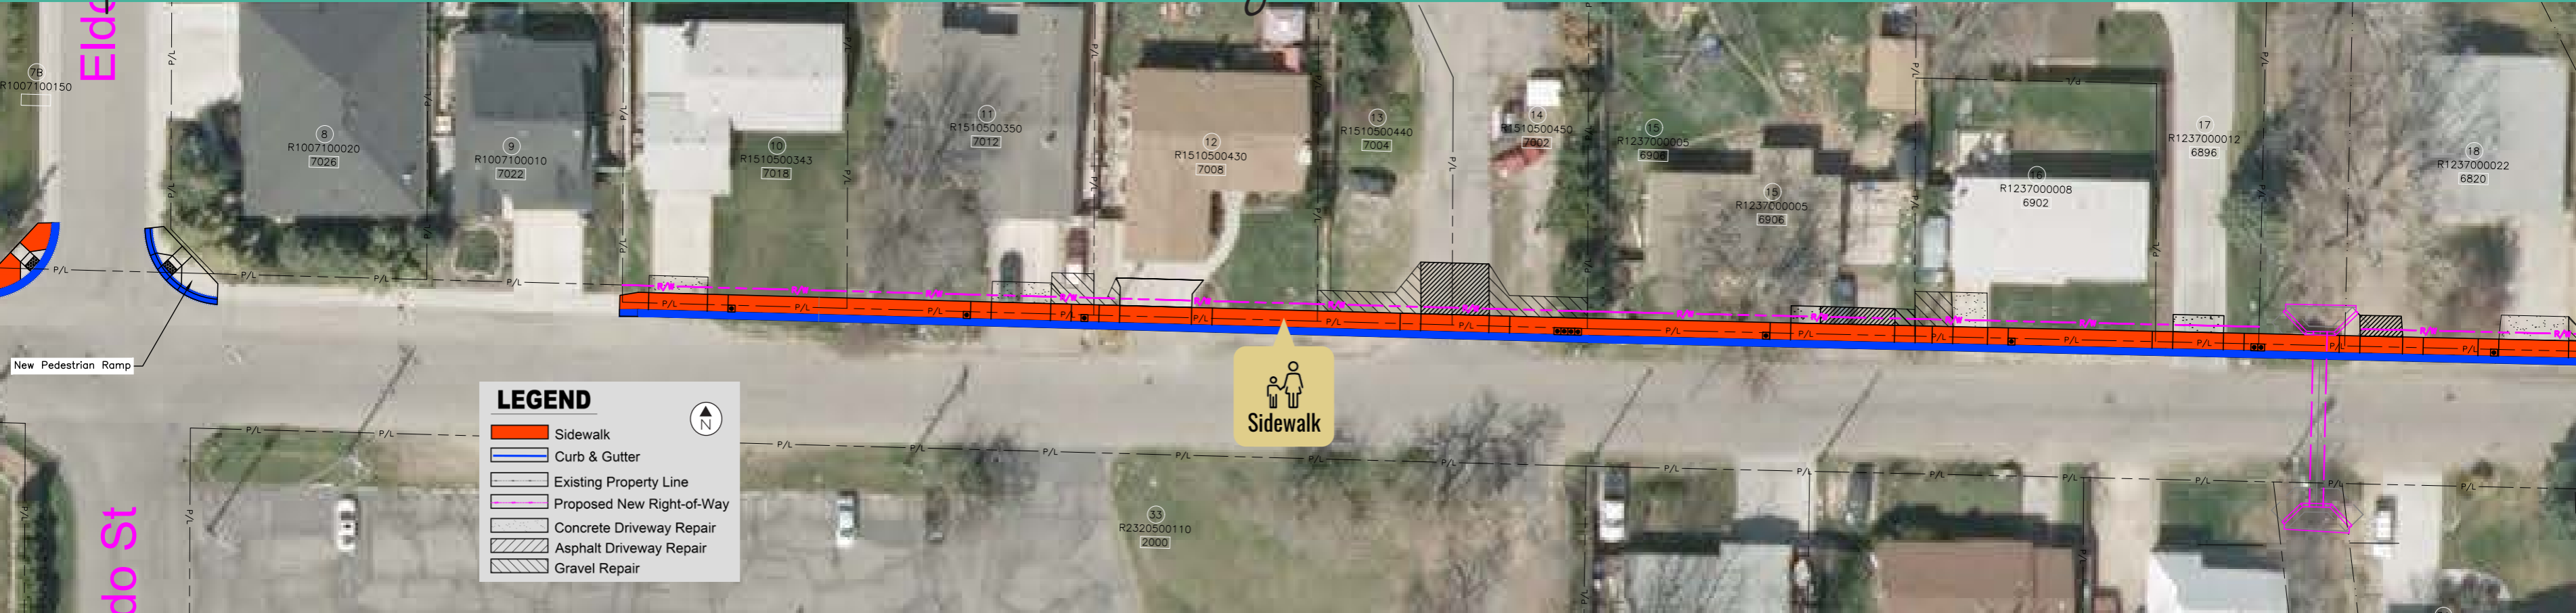

 

 
 
 
 



Poplar Street Sidewalks: Eldorado Street to Allumbaugh Street (western section)



LEGEND

-  Sidewalk
-  Curb & Gutter
-  Existing Property Line
-  Proposed New Right-of-Way
-  Concrete Driveway Repair
-  Asphalt Driveway Repair
-  Gravel Repair


 N


 Sidewalk

New Pedestrian Ramp

Eldorado St

Poplar St