


TEN MILE ROAD, VICTORY ROAD TO OVERLAND ROAD

SHEET 2 OF 2

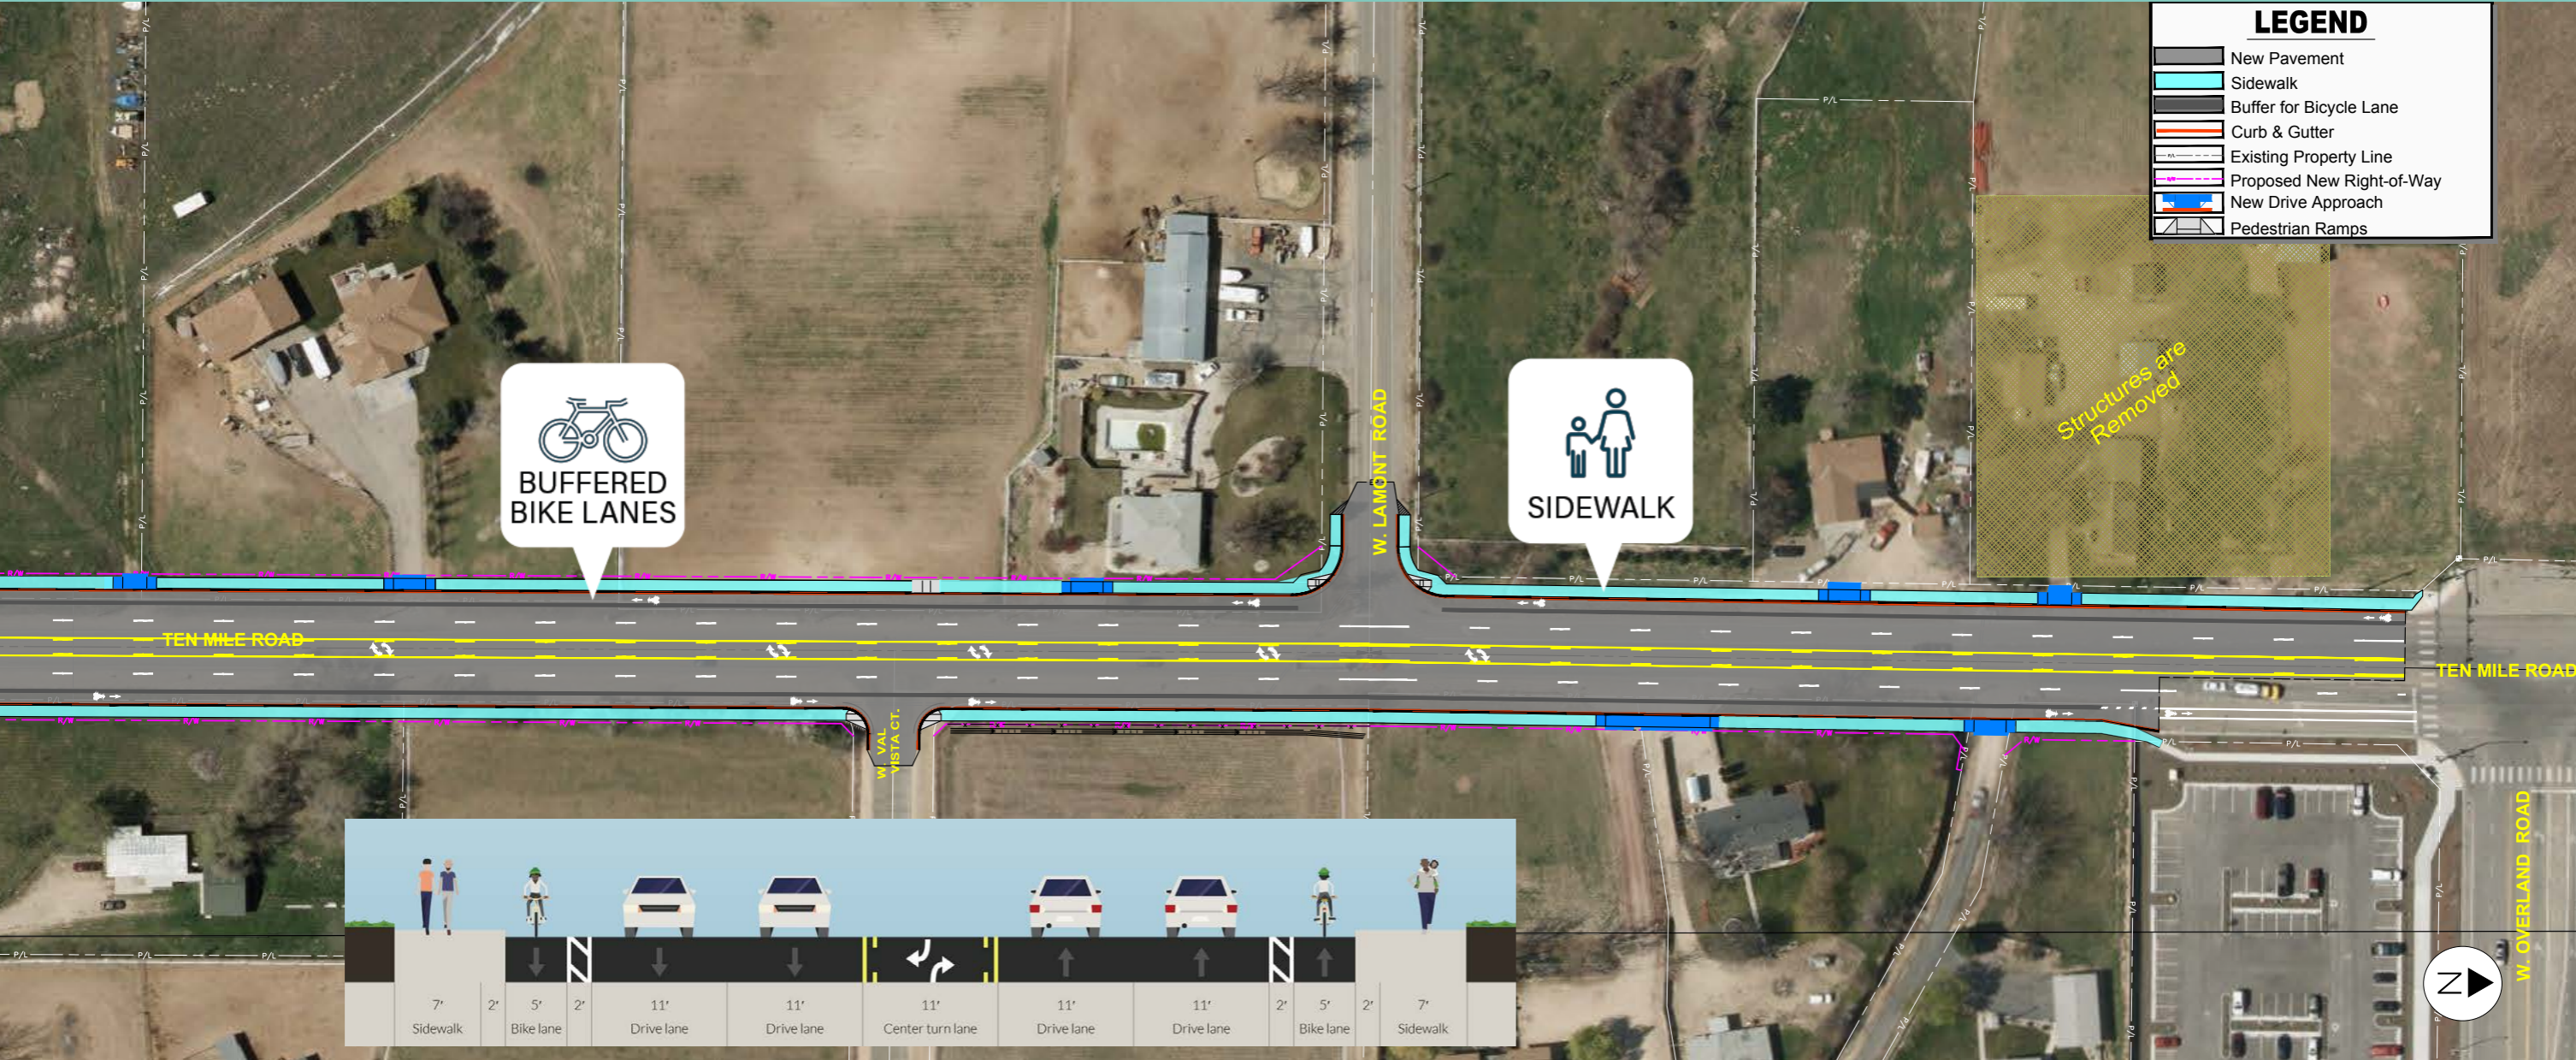

LEGEND

- New Pavement
- Sidewalk
- Buffer for Bicycle Lane
- Curb & Gutter
- Existing Property Line
- Proposed New Right-of-Way
- New Drive Approach
- Pedestrian Ramps

BUFFERED BIKE LANES

SIDEWALK

Structures are Removed



W. OVERLAND ROAD

TEN MILE ROAD

TEN MILE ROAD

W. LAMONT ROAD

W. VAL VISTA CT.