


**FULL BUILD-OUT PROJECTED  
IN APPROXIMATELY 20 YEARS**

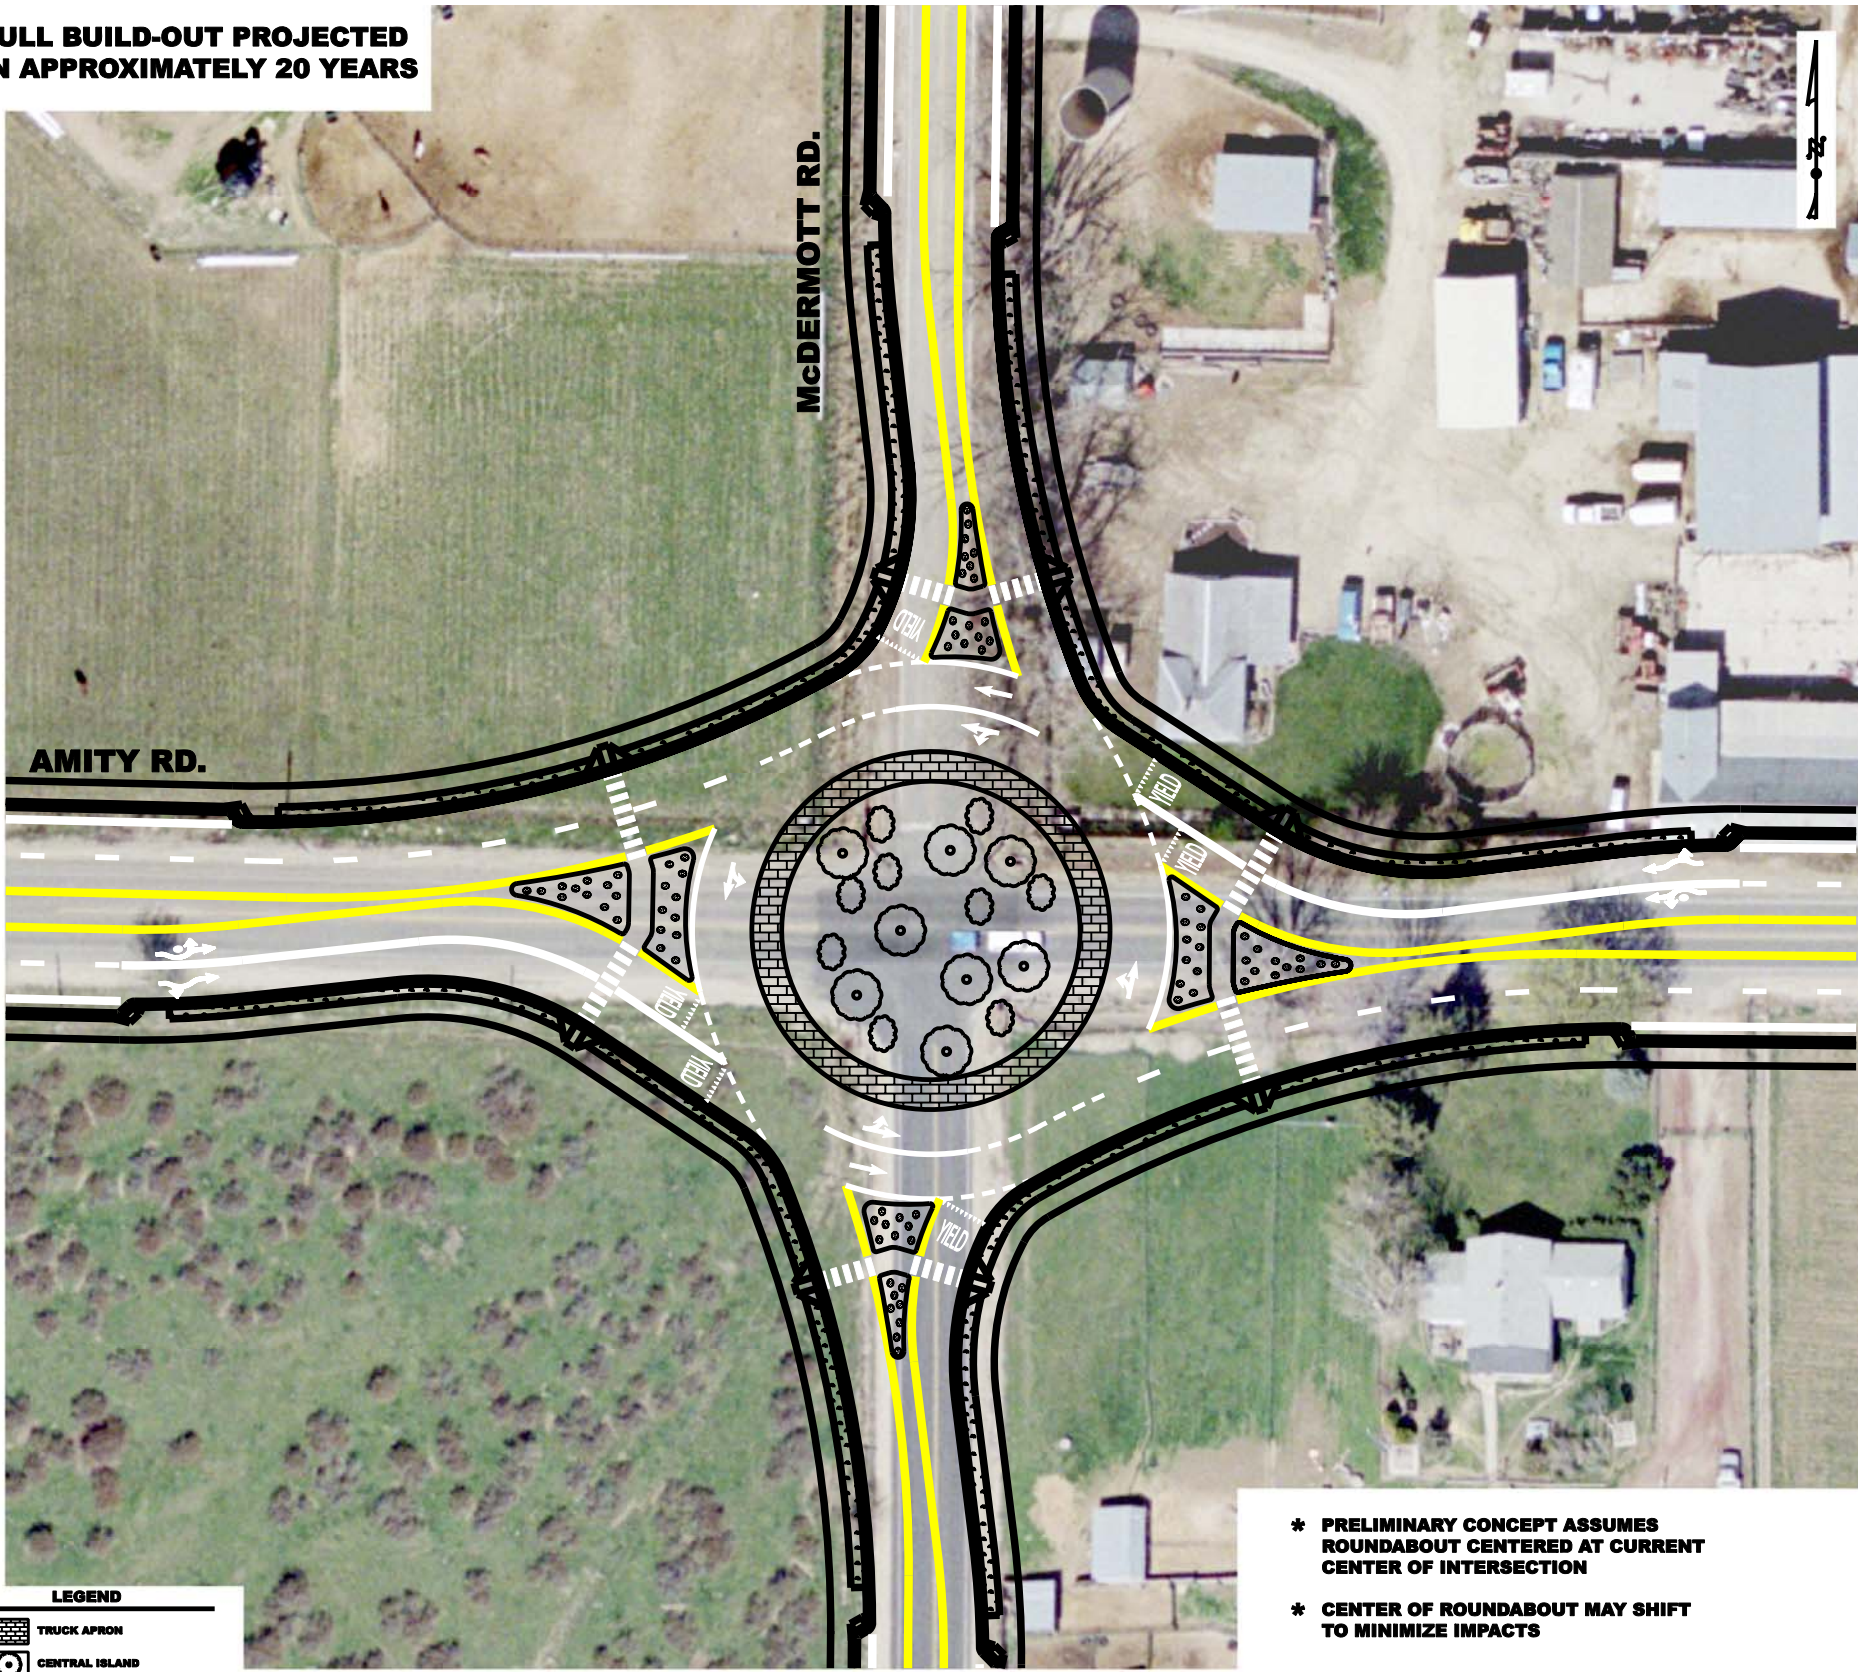

- LEGEND**
- TRUCK APRON
  - CENTRAL ISLAND
  - SPLITTER ISLANDS
  - PLANTER STRIP

- \* PRELIMINARY CONCEPT ASSUMES ROUNDABOUT CENTERED AT CURRENT CENTER OF INTERSECTION
- \* CENTER OF ROUNDABOUT MAY SHIFT TO MINIMIZE IMPACTS

**ADA COUNTY ROUNDABOUT STUDY / AMITY ROAD INTERSECTIONS**



**Ada County  
Highway District**

**McDERMOTT RD. INTERSECTION  
CONCEPTUAL FULL BUILD-OUT**

