


**FULL BUILD-OUT PROJECTED
IN APPROXIMATELY
15 TO 20 YEARS**

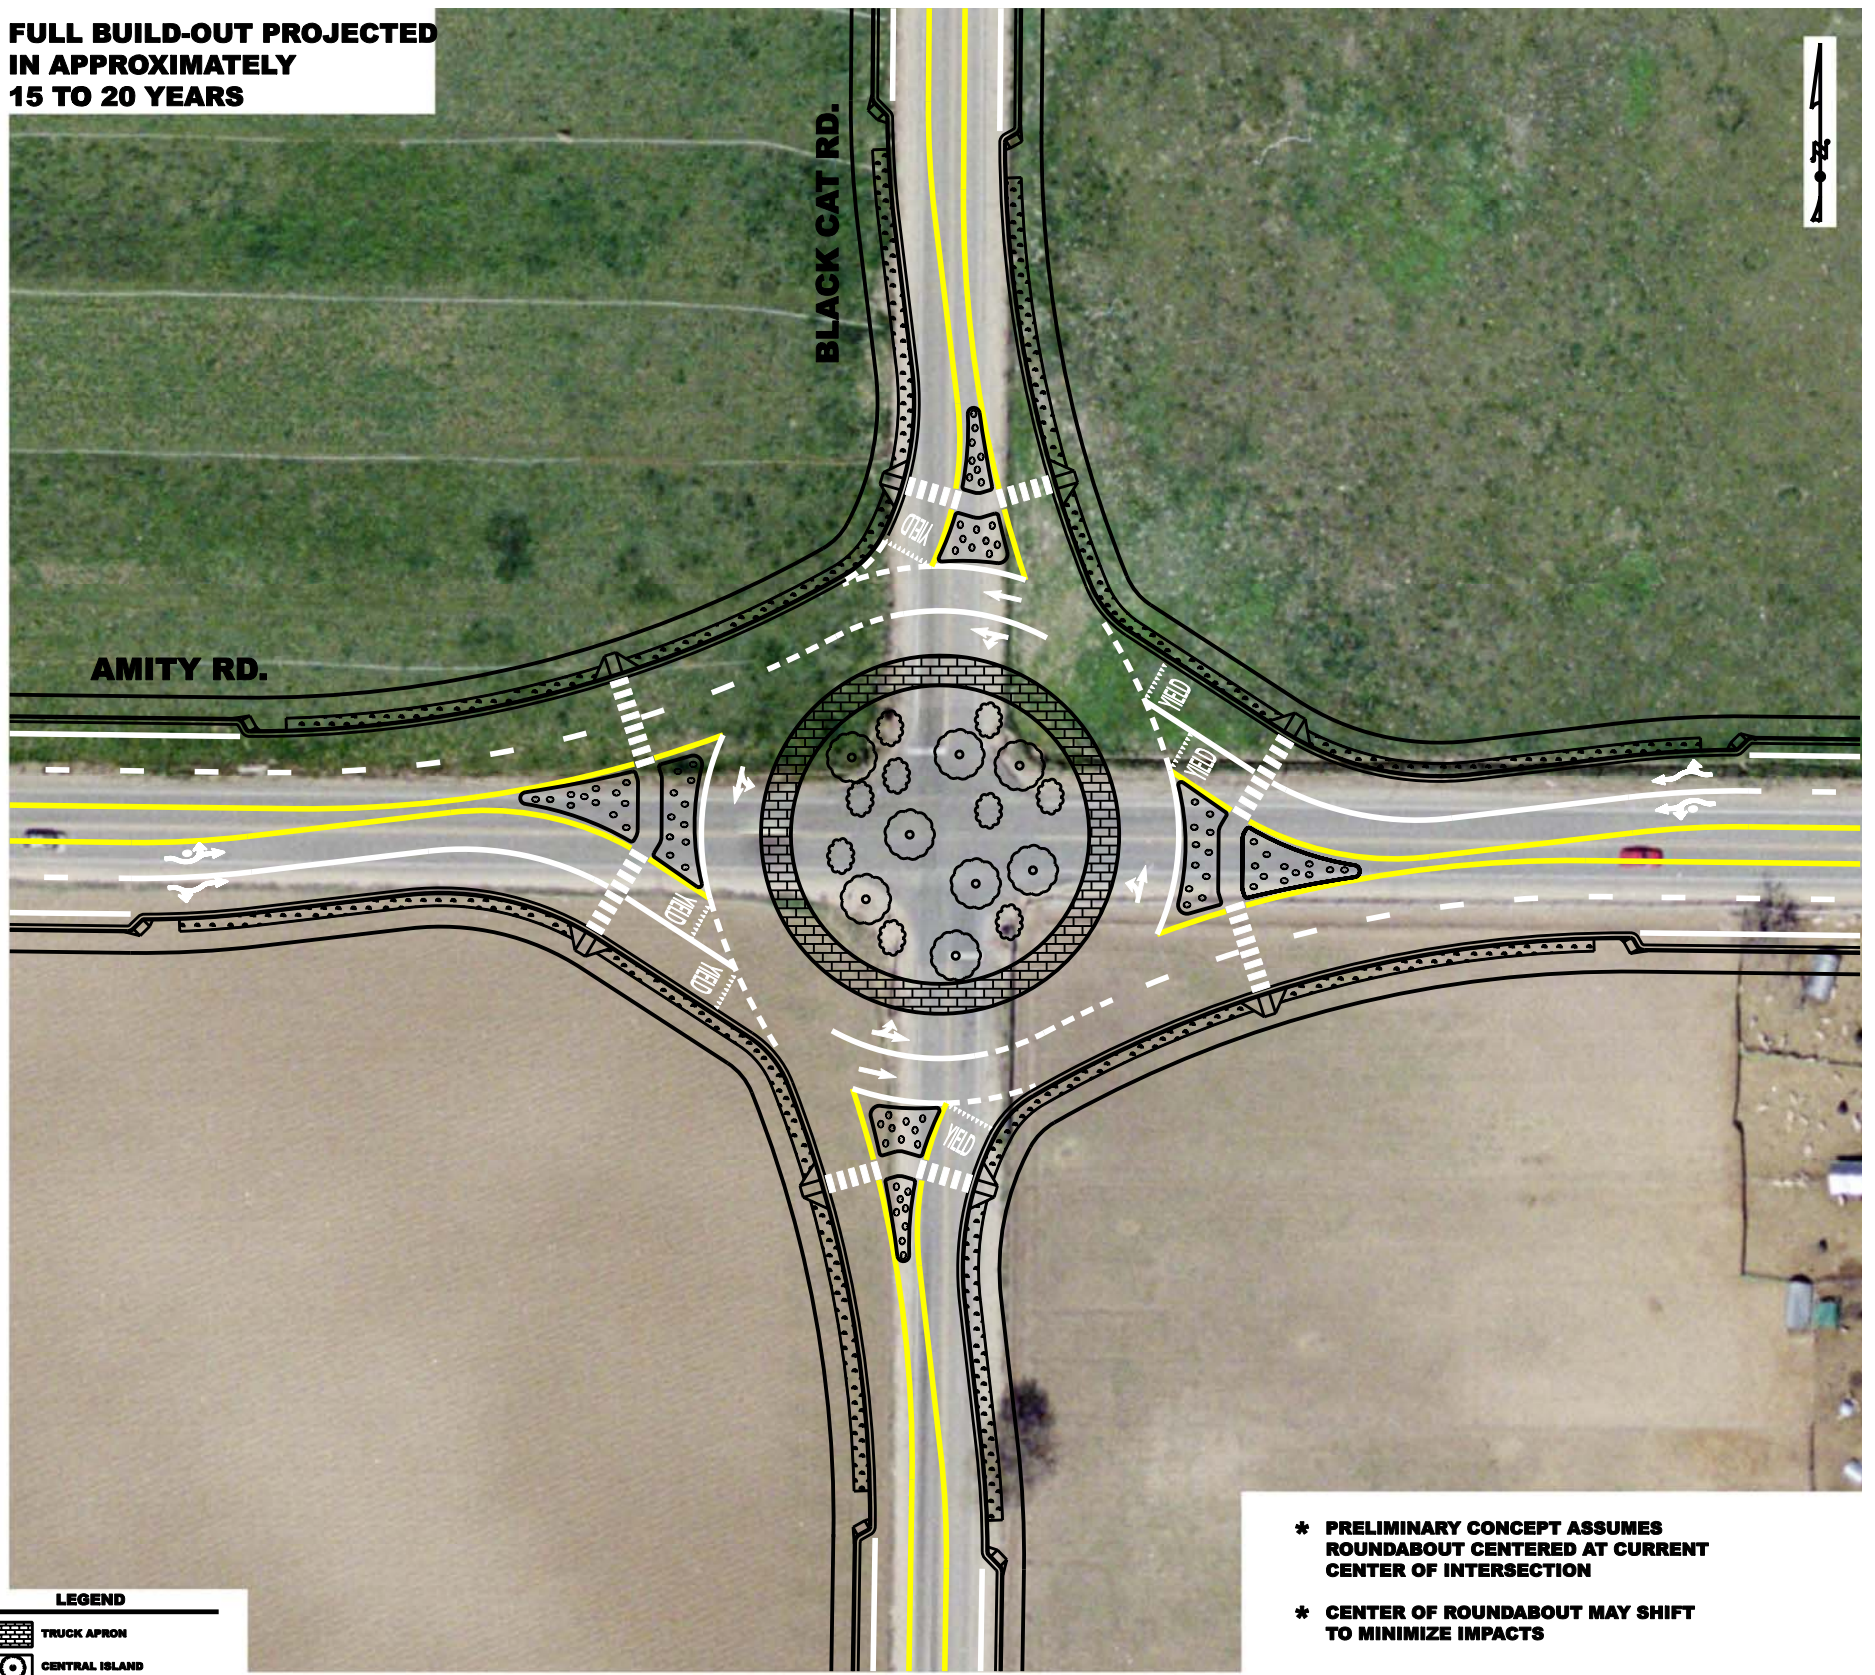

LEGEND

	TRUCK APRON
	CENTRAL ISLAND
	SPLITTER ISLANDS
	PLANTER STRIP

- * PRELIMINARY CONCEPT ASSUMES ROUNDABOUT CENTERED AT CURRENT CENTER OF INTERSECTION
- * CENTER OF ROUNDABOUT MAY SHIFT TO MINIMIZE IMPACTS

ADA COUNTY ROUNDABOUT STUDY / AMITY ROAD INTERSECTIONS



**Ada County
Highway District**

**BLACK CAT RD. INTERSECTION
CONCEPTUAL FULL BUILD-OUT**

