
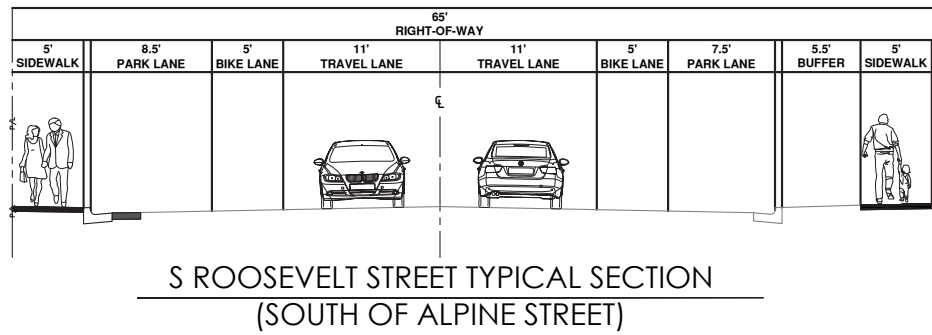


ROOSEVELT STREET, ROSE HILL TO EMERALD STREET

ROOSEVELT ST, ROSE HILL ST TO HOOVER ST

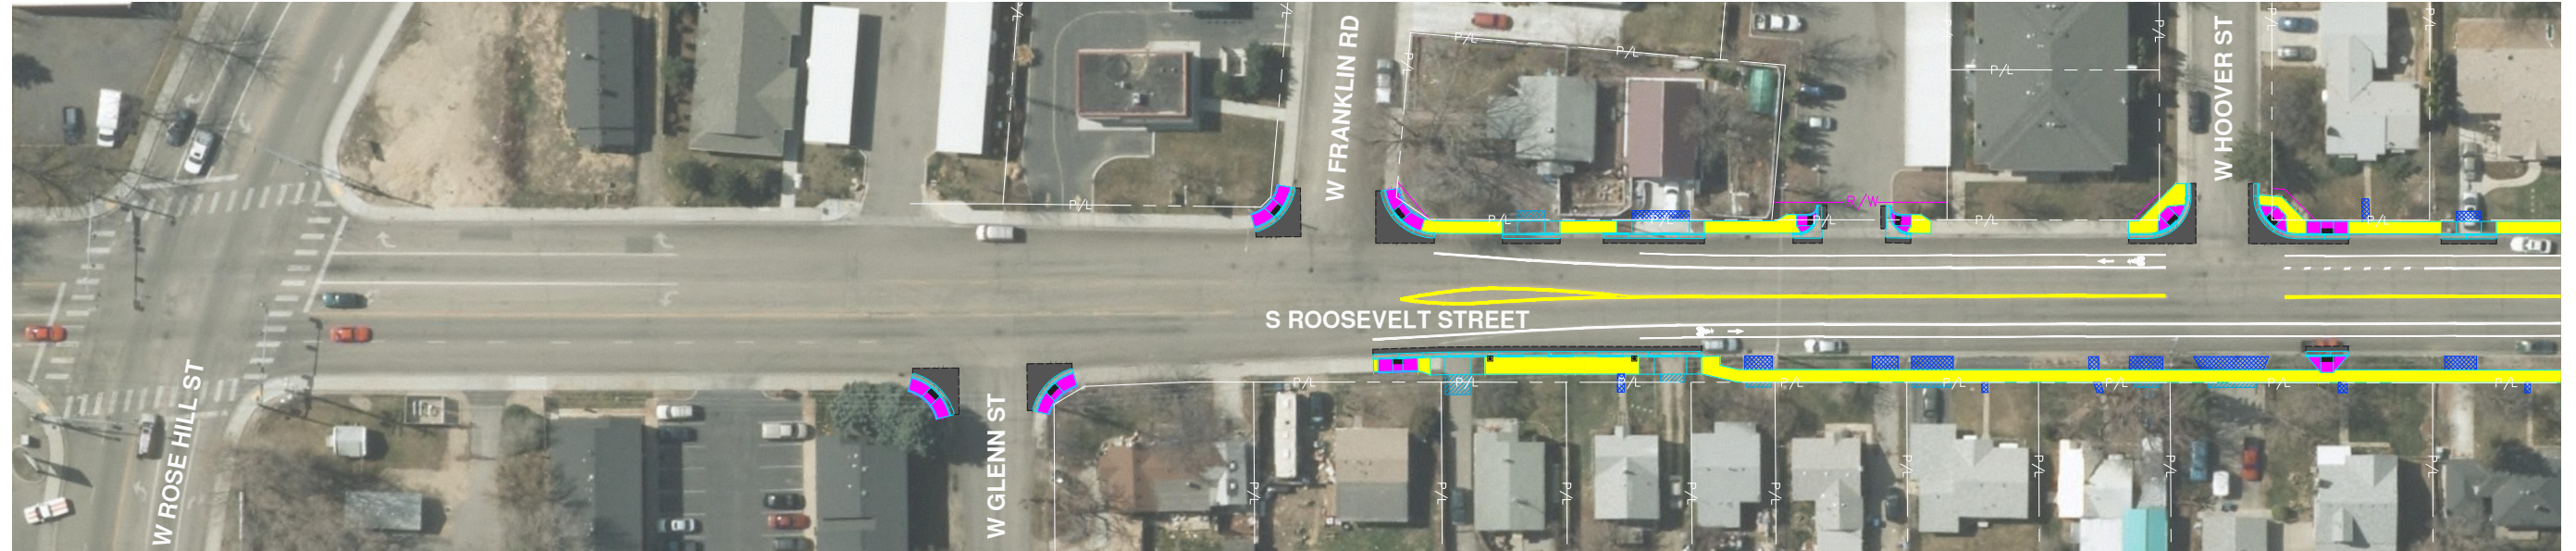

LEGEND

- | | | | |
|--|---------------------|--|----------------------------------|
| | Pedestrian Ramps | | Asphalt Driveway Repair |
| | Curb & Gutter | | Concrete Driveway/Walkway Repair |
| | Sidewalk | | Gravel Driveway Repair |
| | Driveway Approach | | Property Line |
| | New Roadway Asphalt | | New Right-of-Way Line |

