



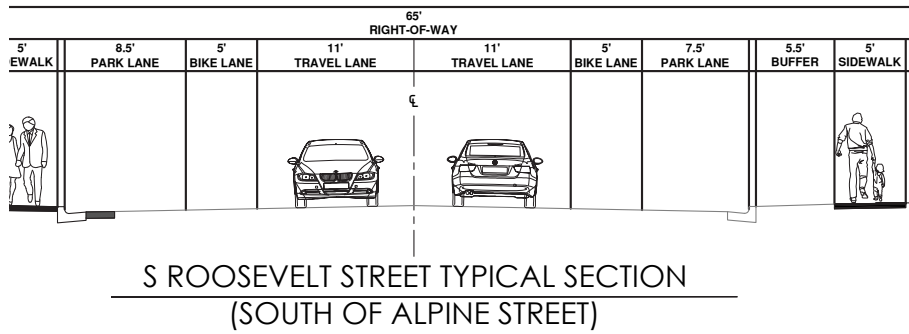

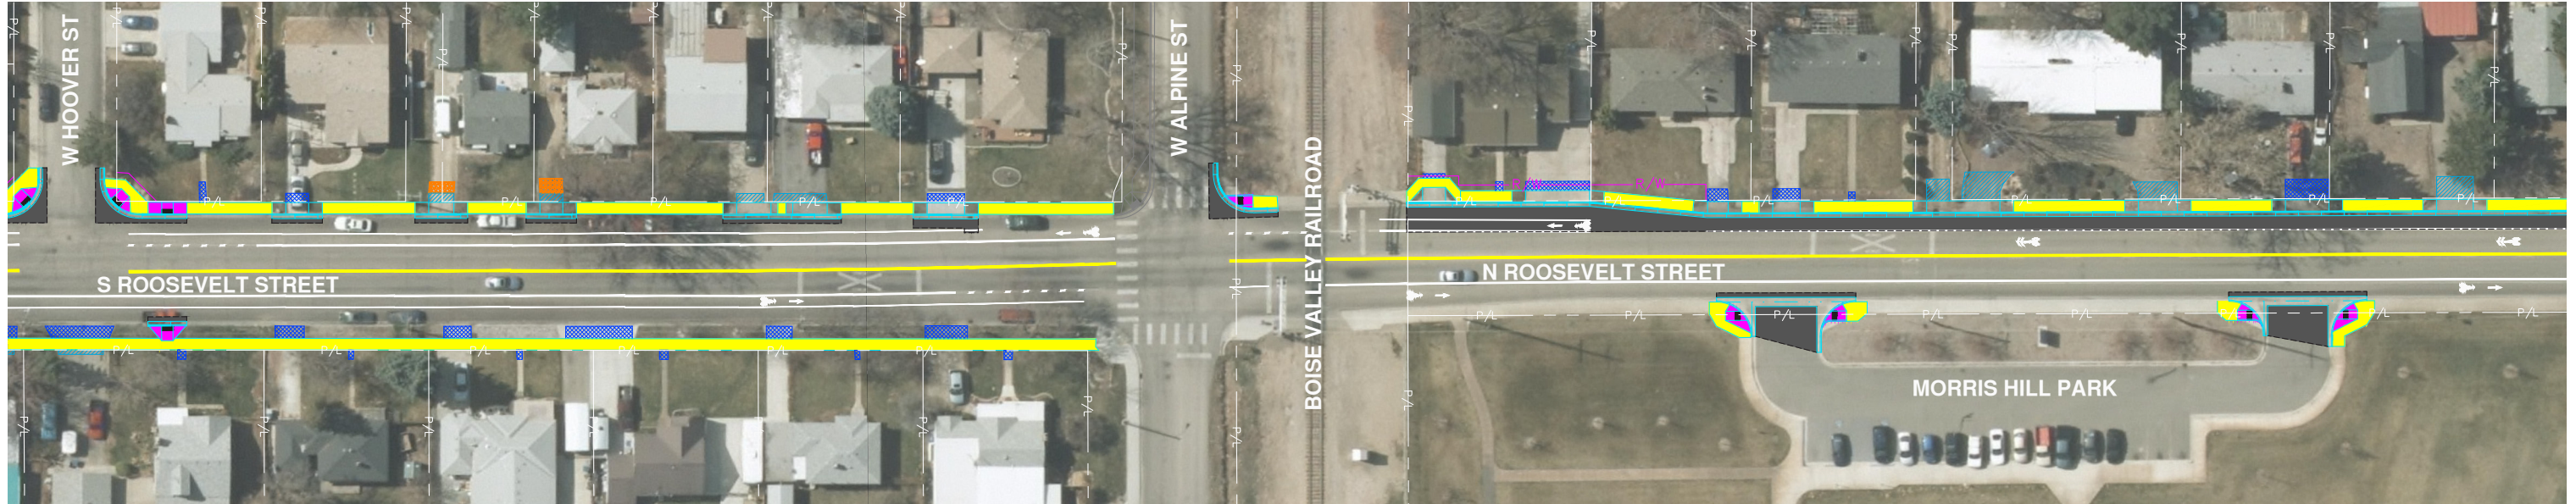







ROOSEVELT STREET, ROSE HILL TO EMERALD STREET

ROOSEVELT ST, HOOVER ST TO BETHEL ST



LEGEND

-  Pedestrian Ramps
-  Asphalt Driveway Repair
-  Curb & Gutter
-  Concrete Driveway/Walkway Repair
-  Sidewalk
-  Gravel Driveway Repair
-  Driveway Approach
-  Property Line
-  New Roadway Asphalt
-  New Right-of-Way Line

