



Proposed Bridge



Your Safety • Your Mobility
Your Economic Opportunity

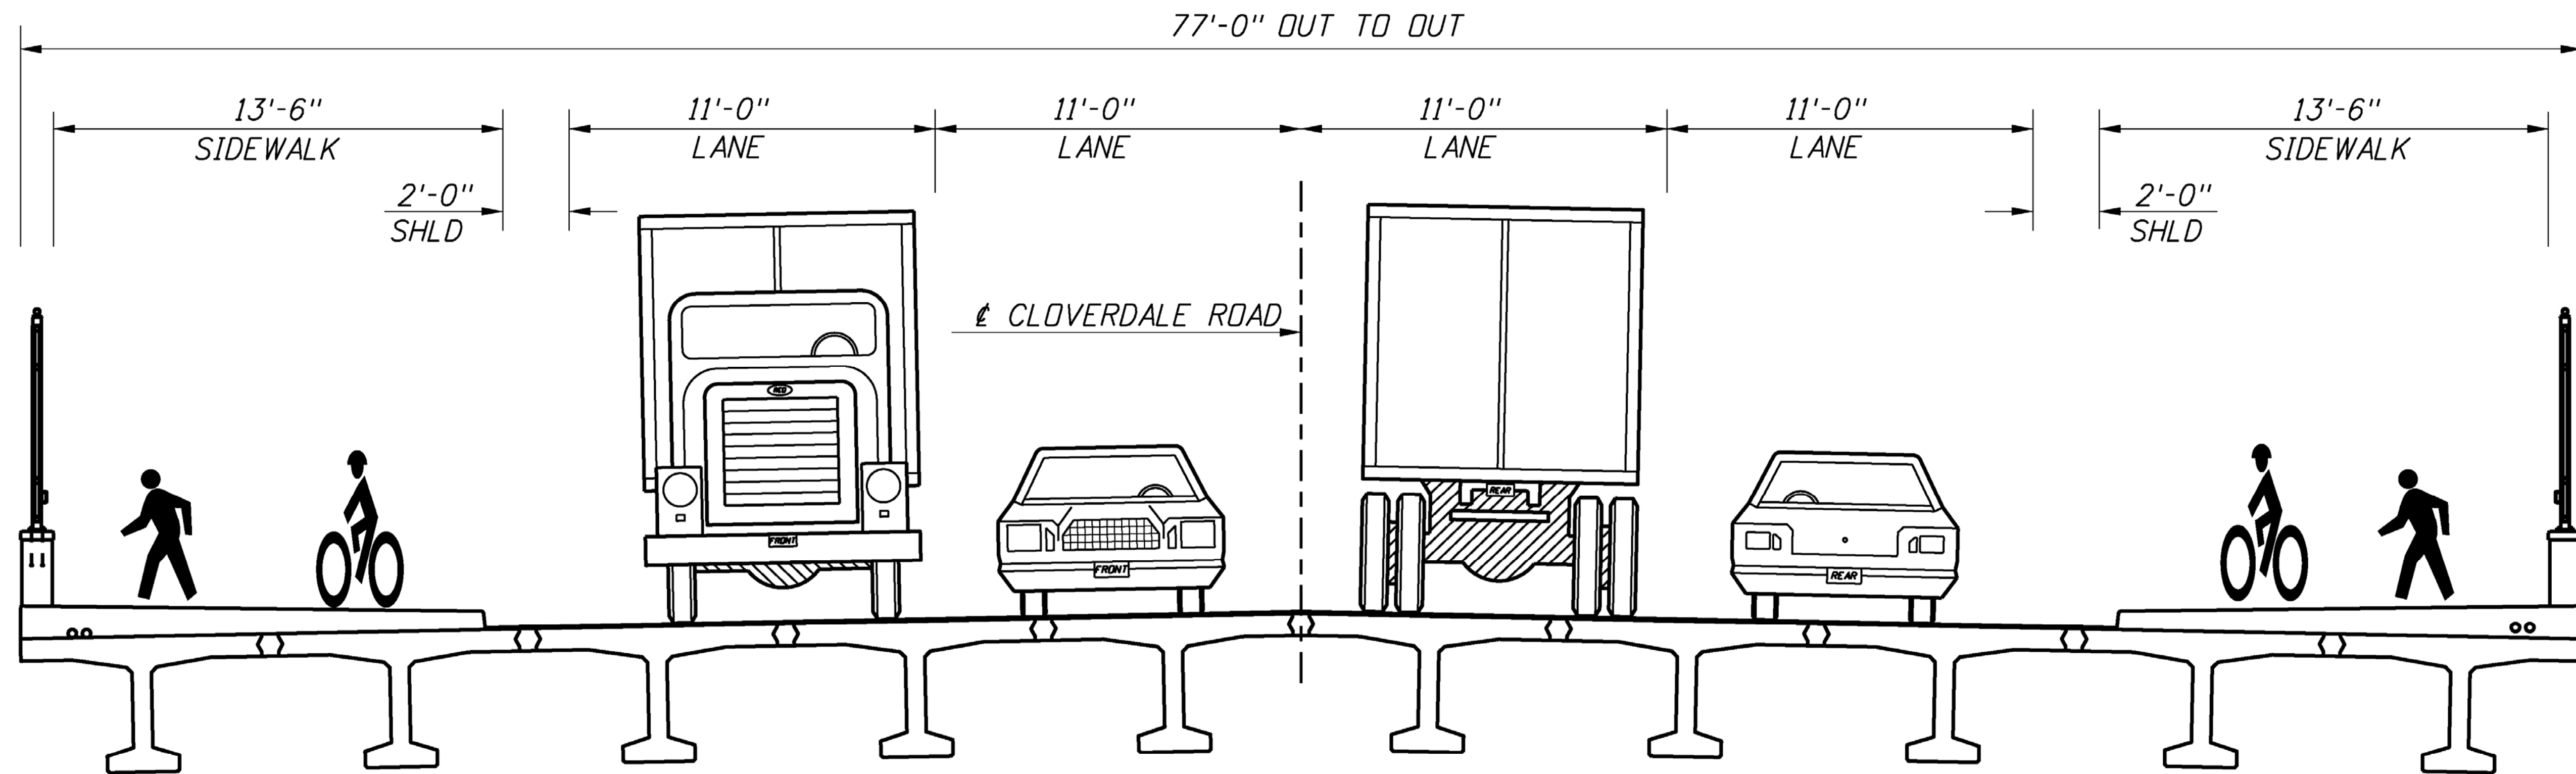

10 - 49" DECK BULB TEE GIRDERS
TYPICAL SECTION

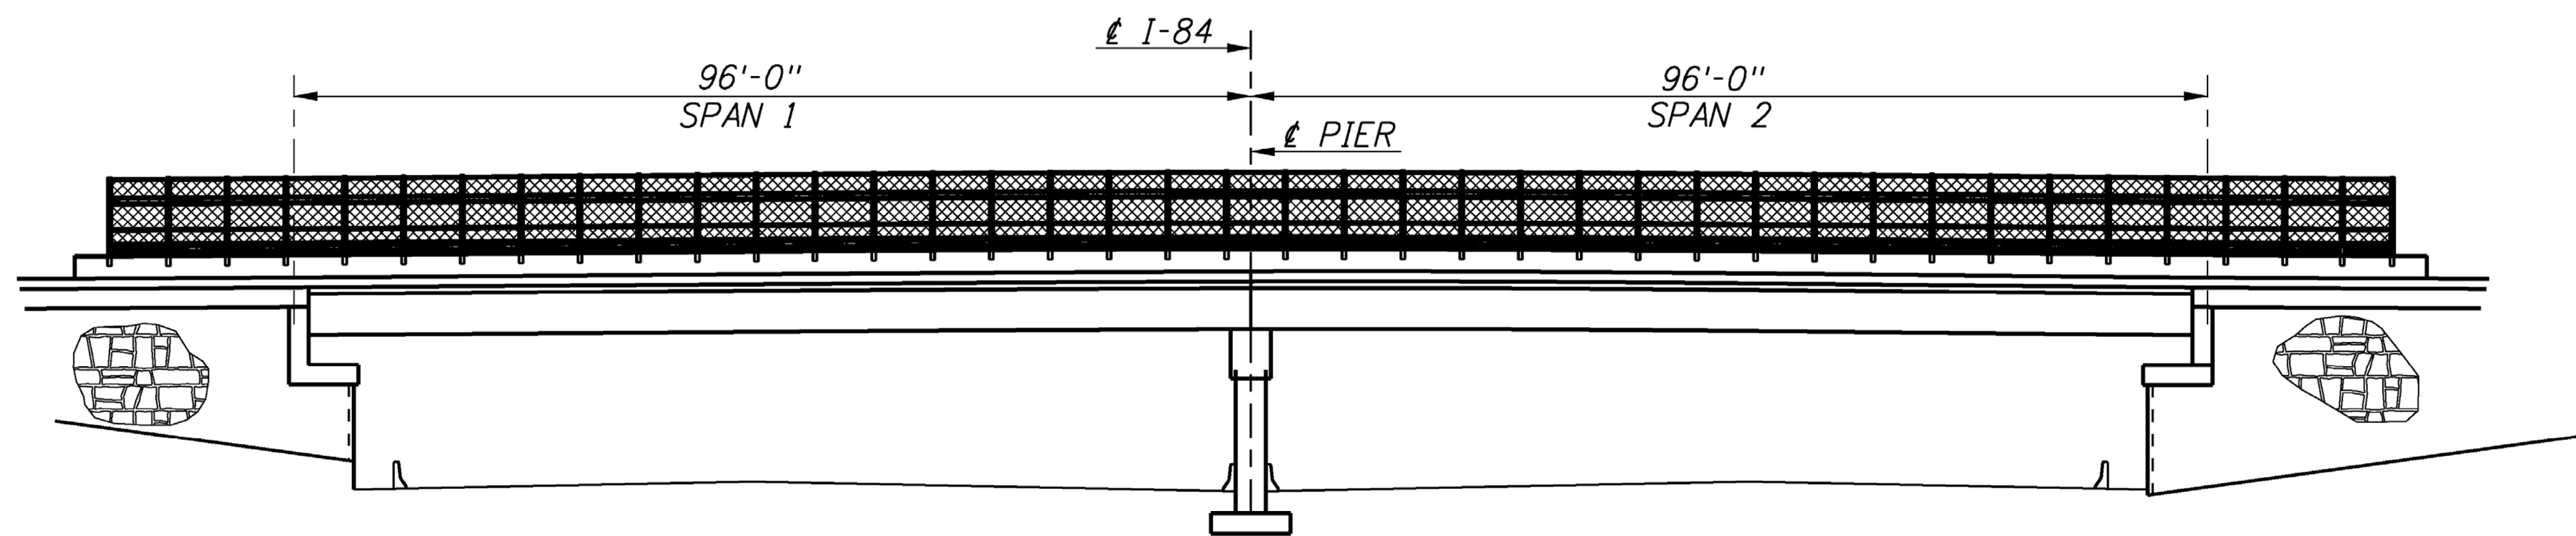

ELEVATION