

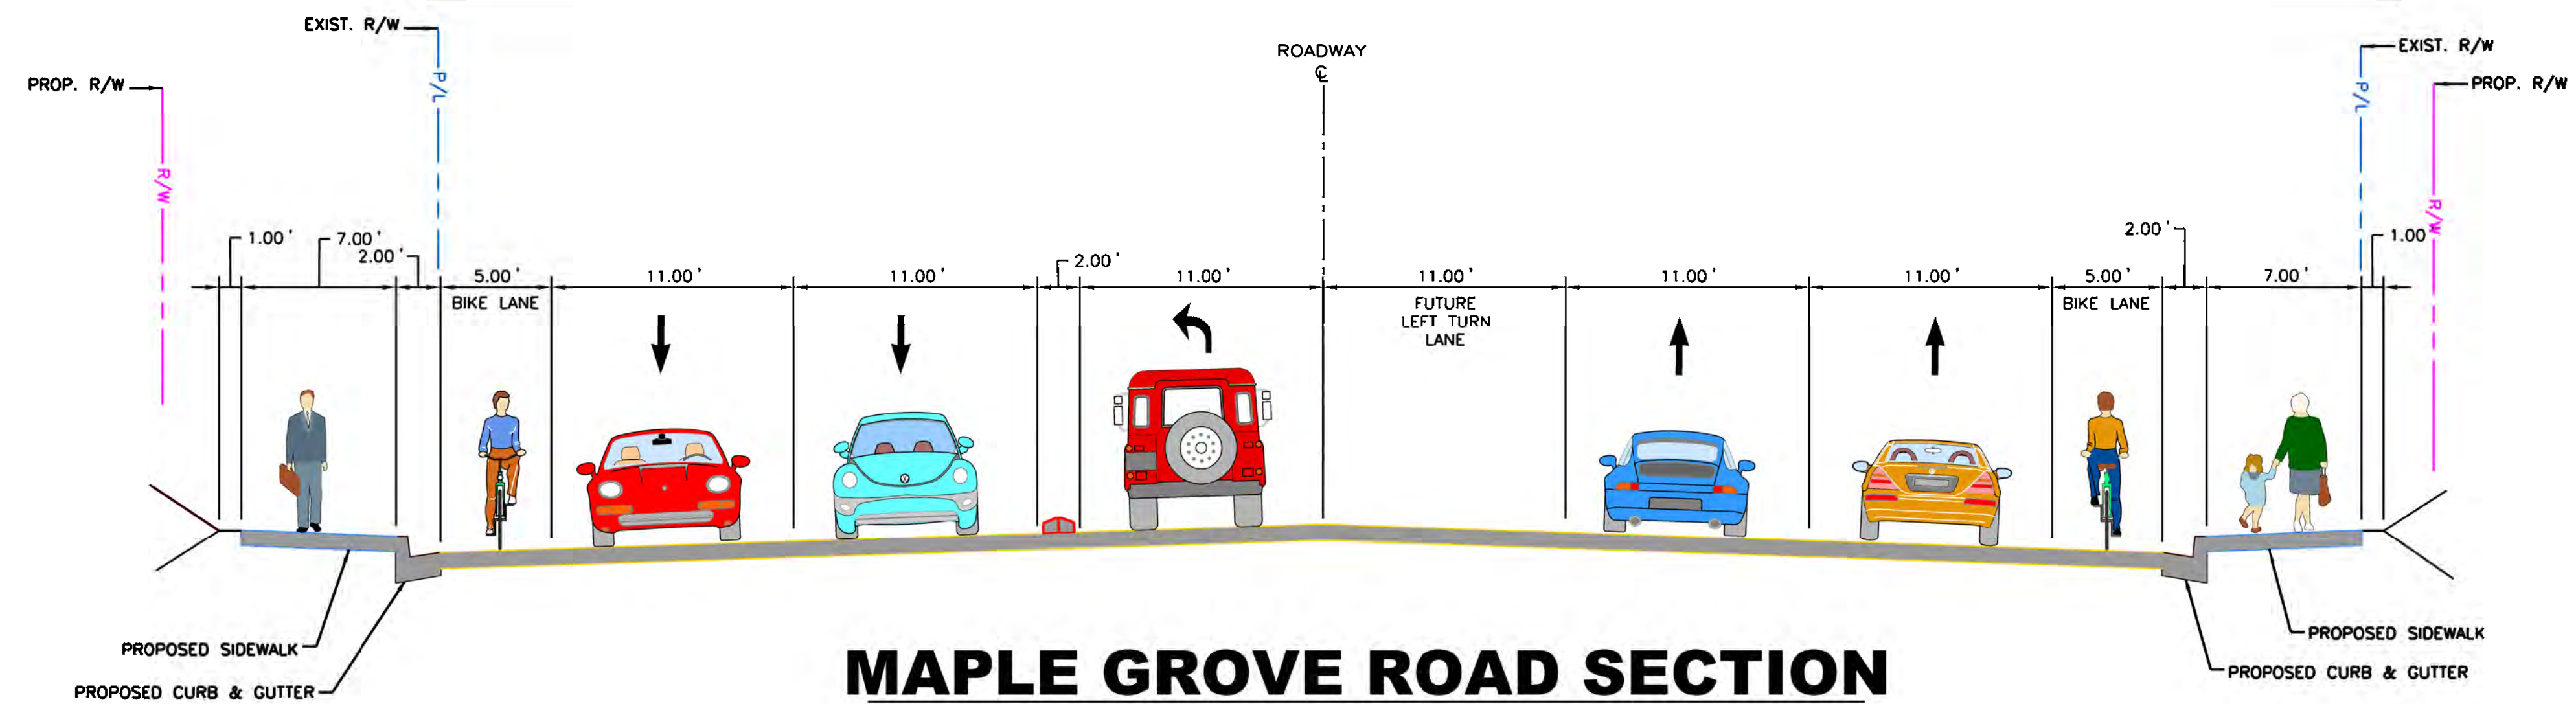


# MAPLE GROVE, VICTORY TO OVERLAND TYPICAL SECTIONS

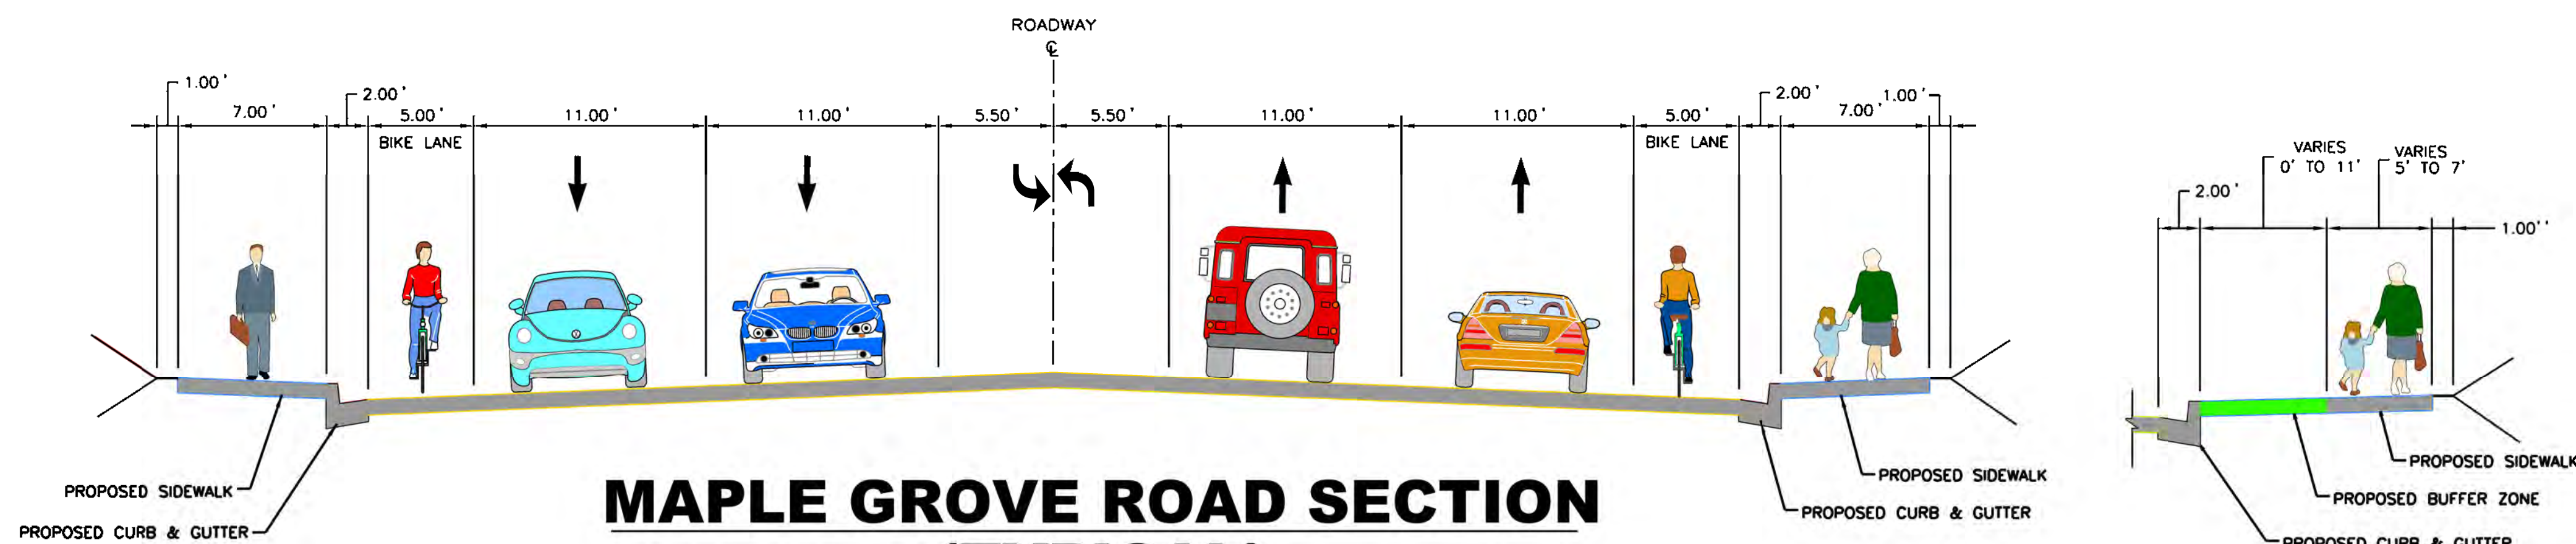


**MAPLE GROVE ROAD SECTION  
(SOUTH OF OVERLAND ROAD)**

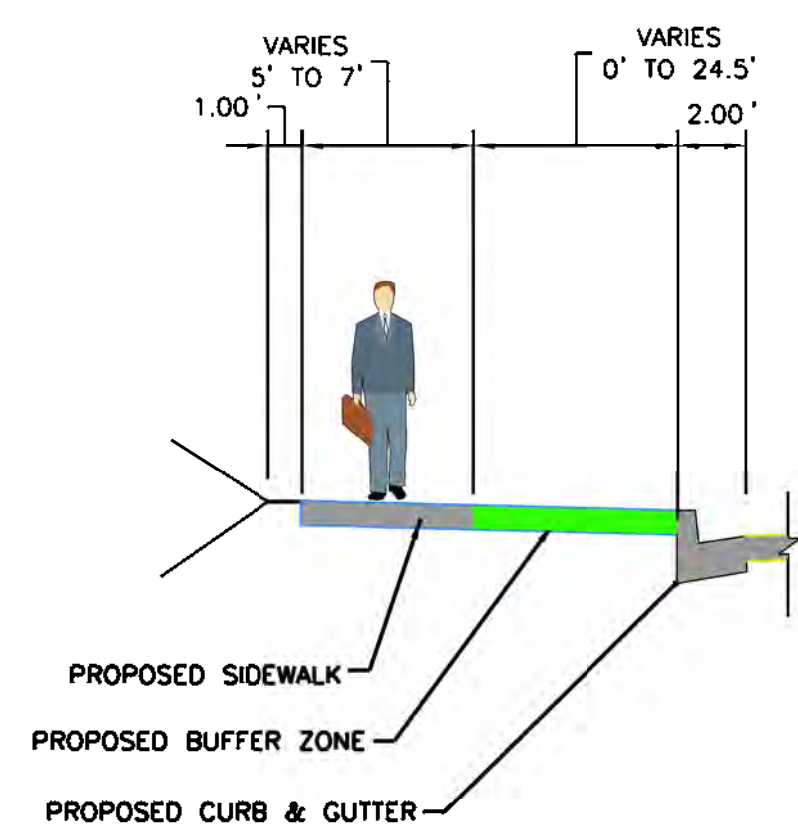

**MAPLE GROVE ROAD SECTION  
(TYPICAL)**

\* EXISTING AND PROPOSED R/W WIDTHS VARY  
\* SECTIONS VARY BETWEEN ATTACHED SIDEWALK AND DETACHED SIDEWALK WITH BUFFER.

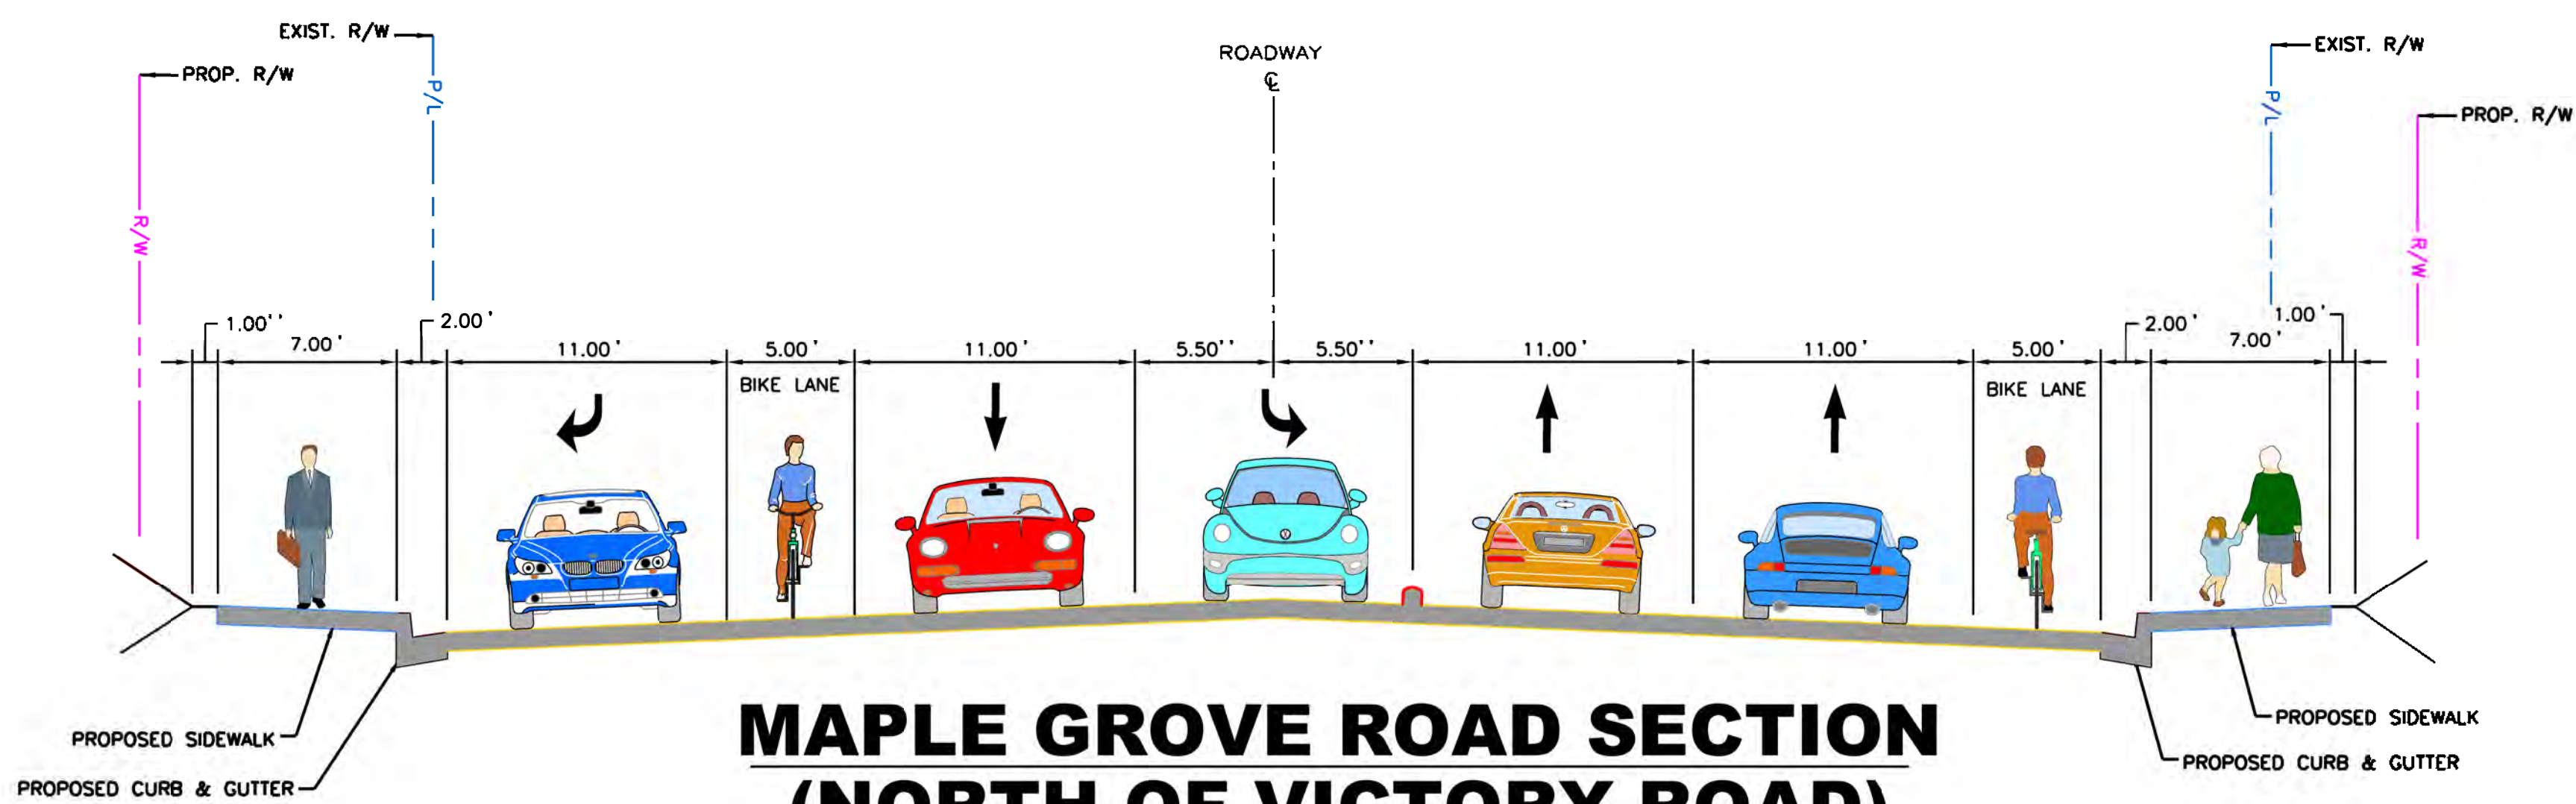

**MAPLE GROVE ROAD SECTION  
(NORTH OF VICTORY ROAD)**