



# MAPLE GROVE, VICTORY TO OVERLAND TYPICAL SECTIONS

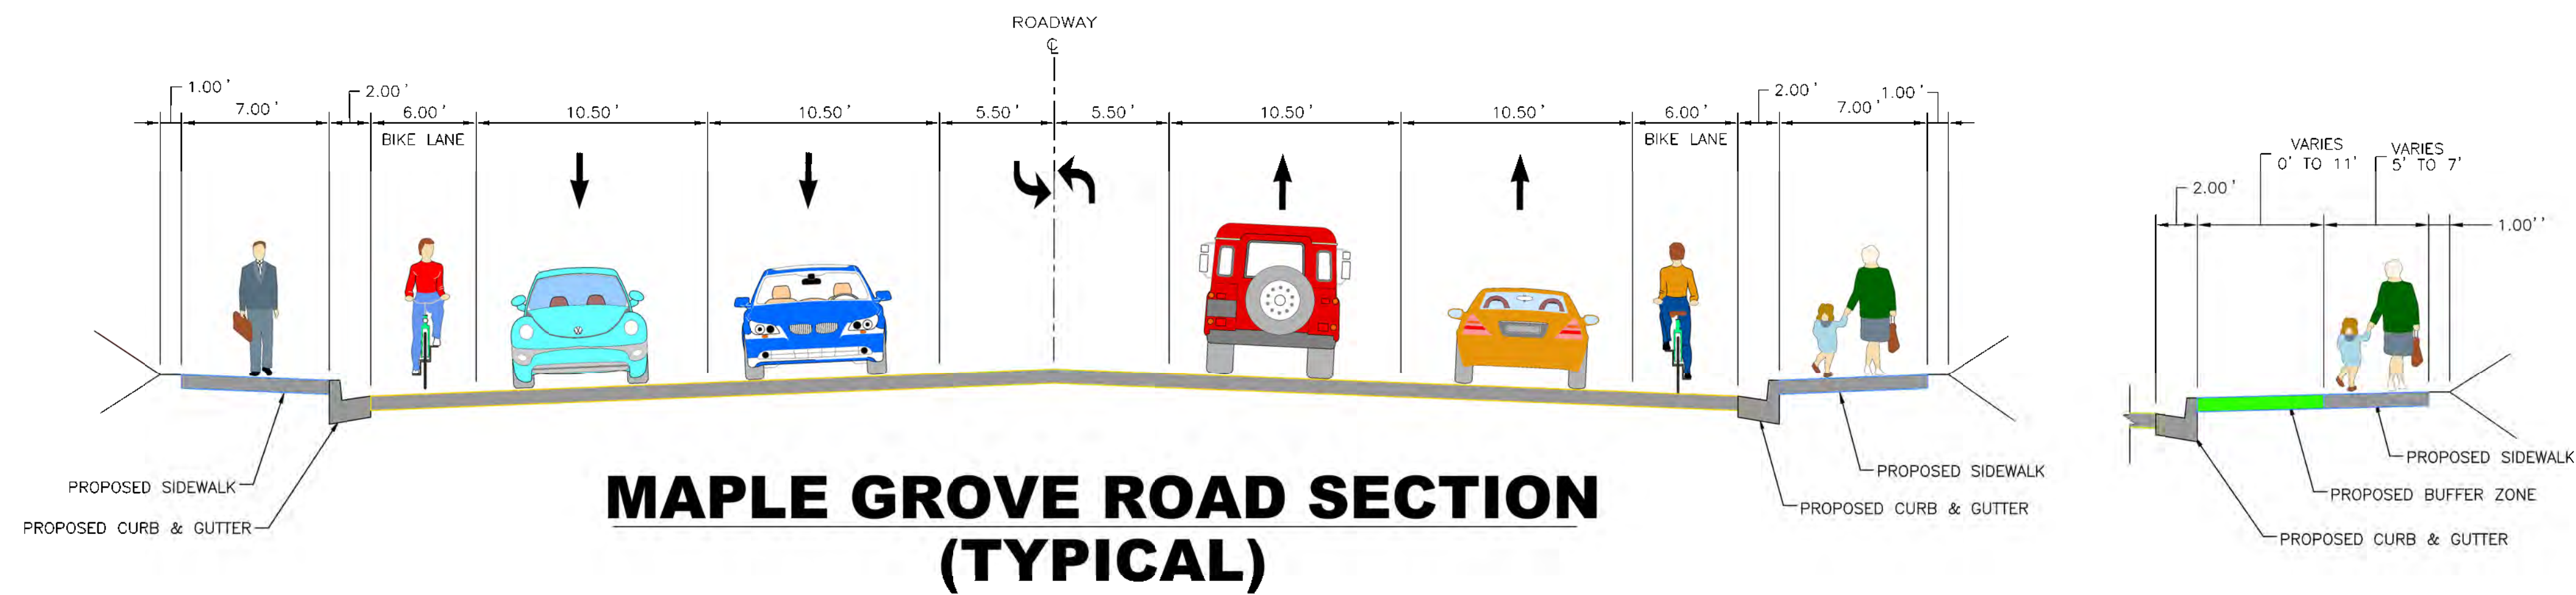

\* EXISTING AND PROPOSED R/W WIDTHS VARY  
 \* SECTIONS VARY BETWEEN ATTACHED SIDEWALK AND DETACHED SIDEWALK WITH BUFFER.

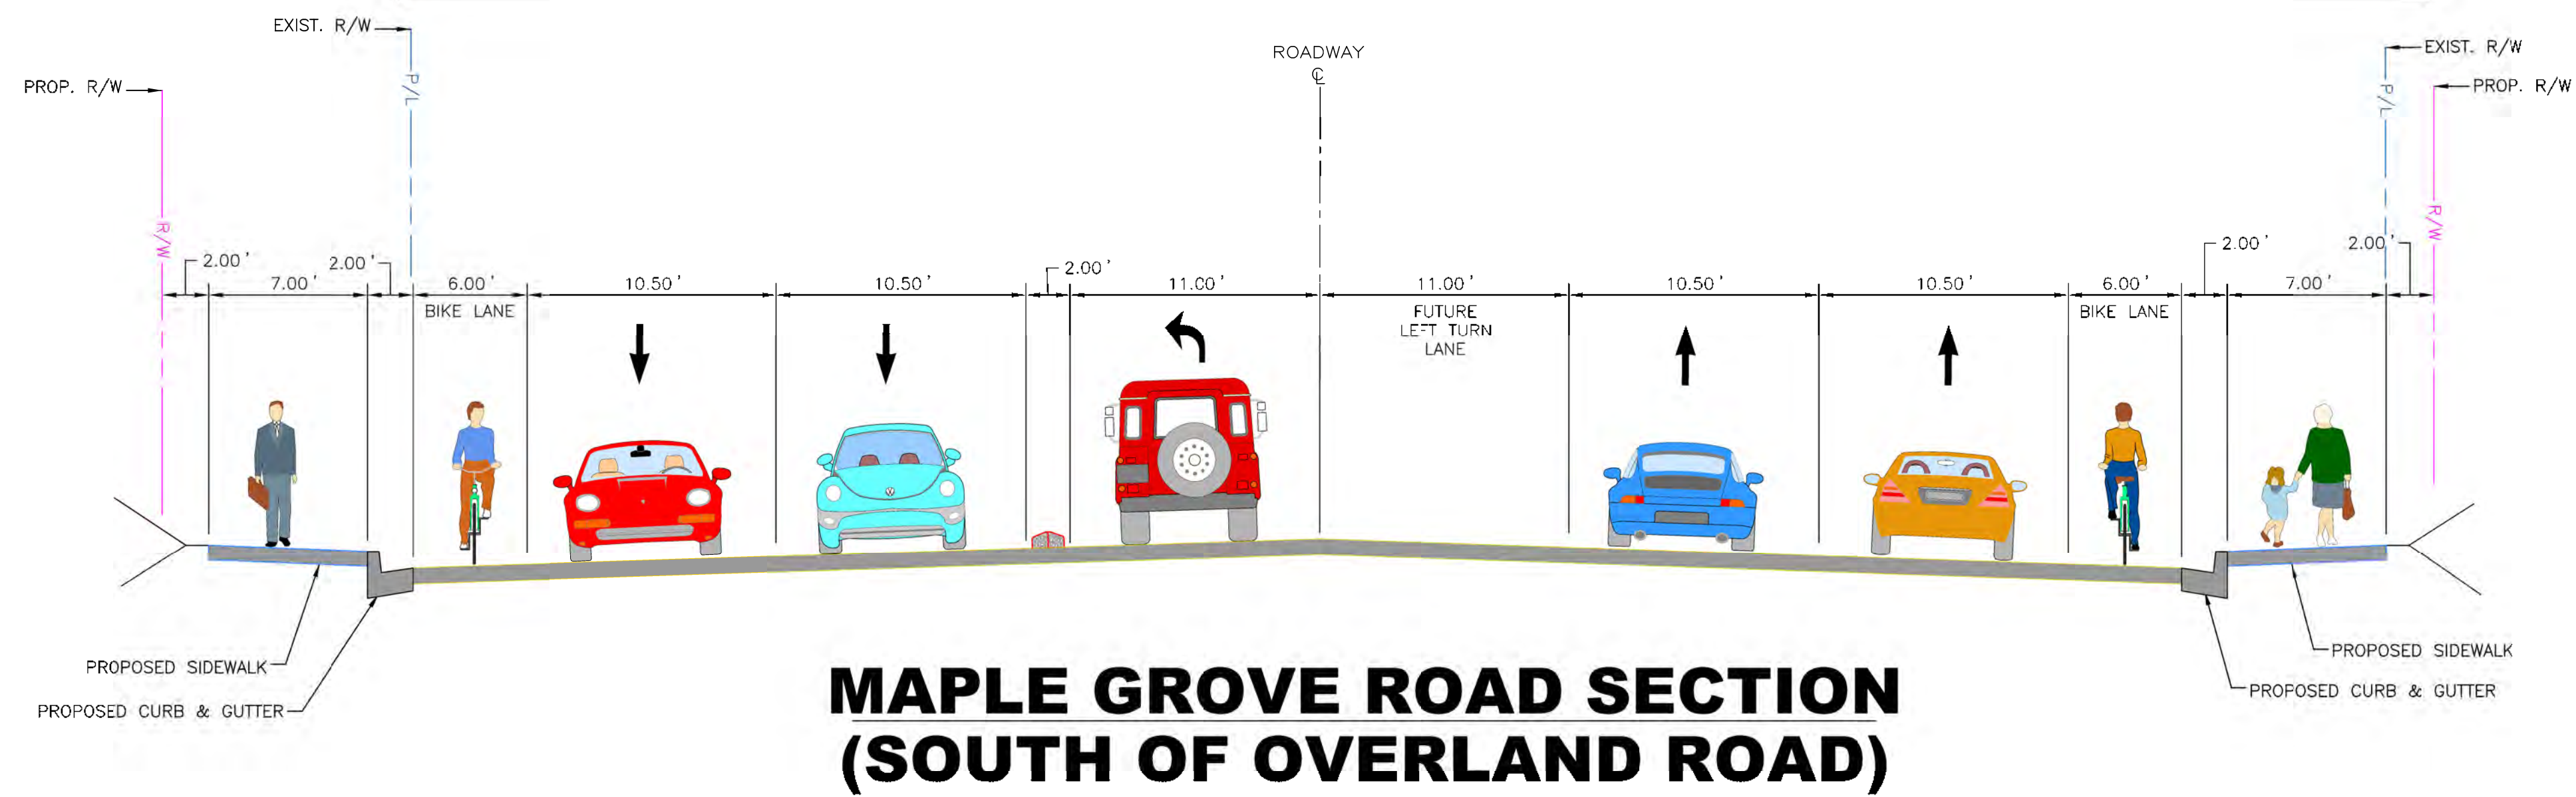