



Unique Streetscape Concepts on Main Street Based on Public Workshop #1


S3c

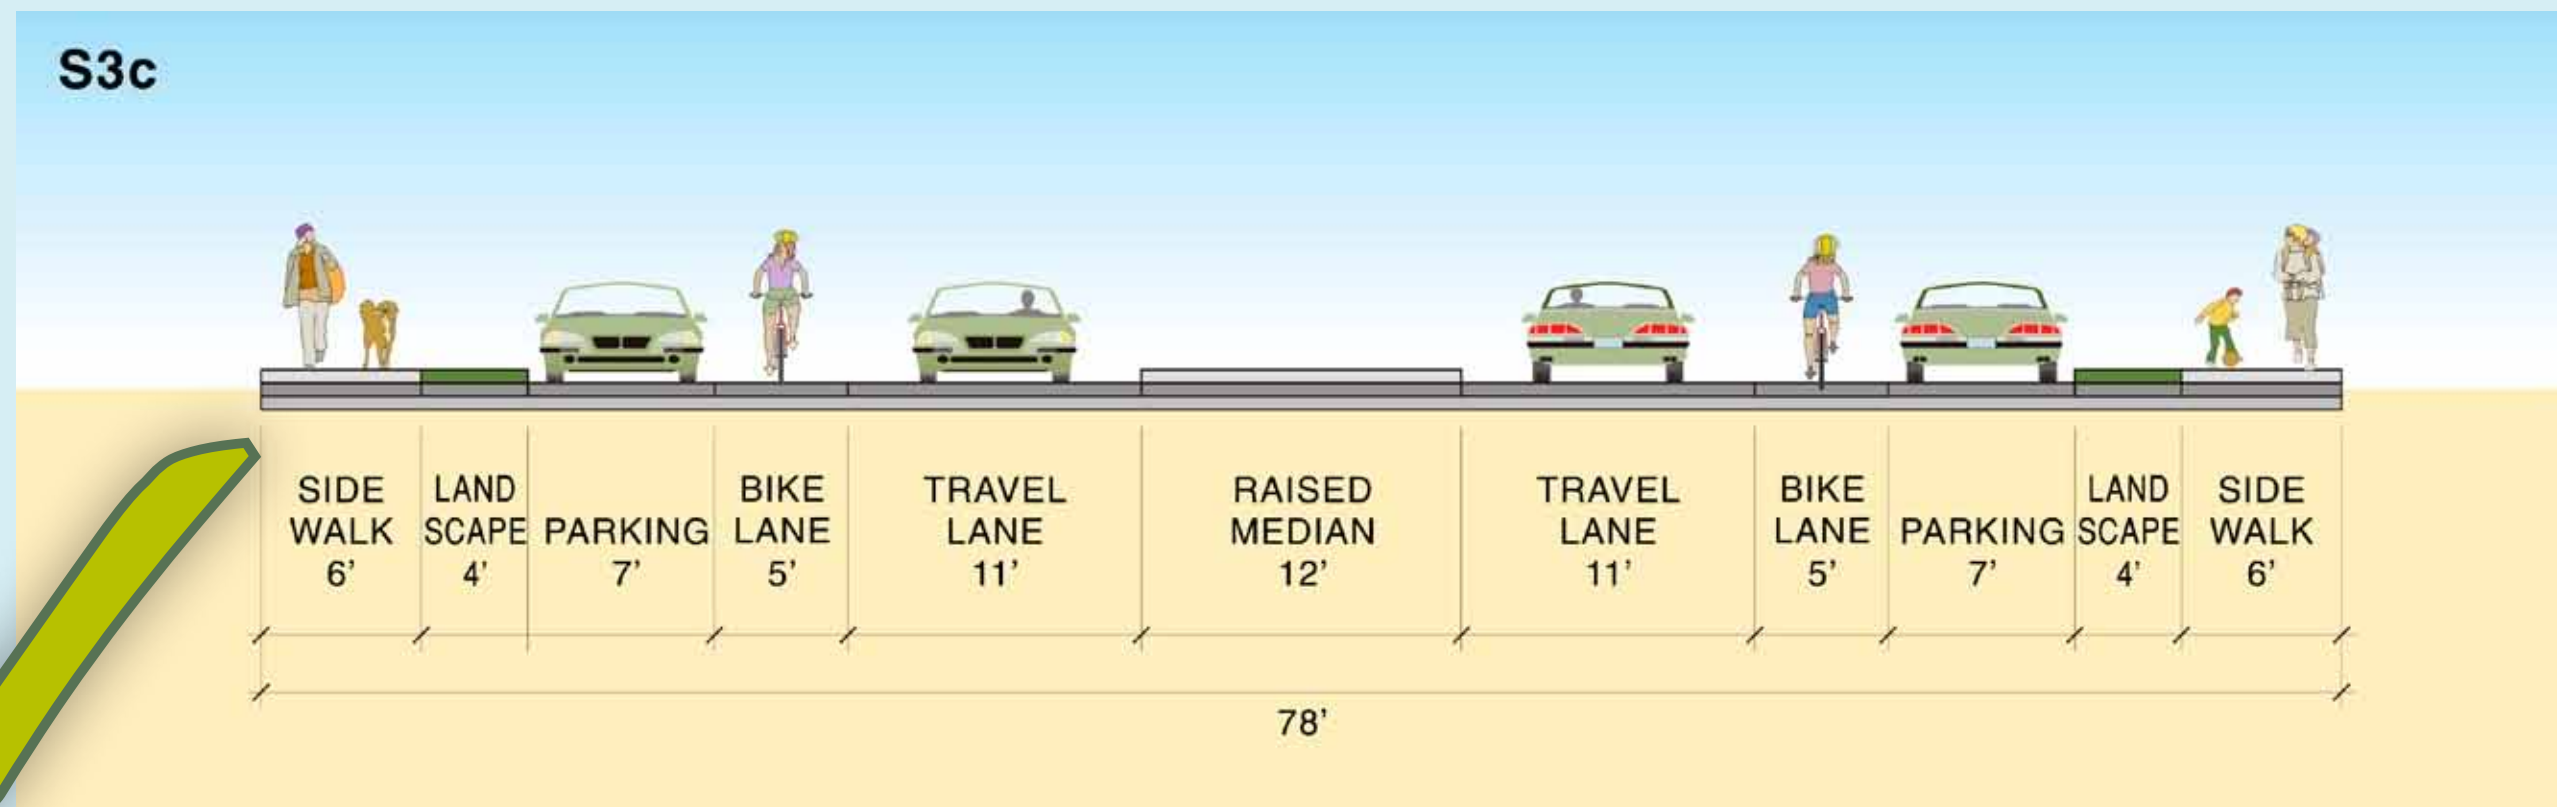


S3d

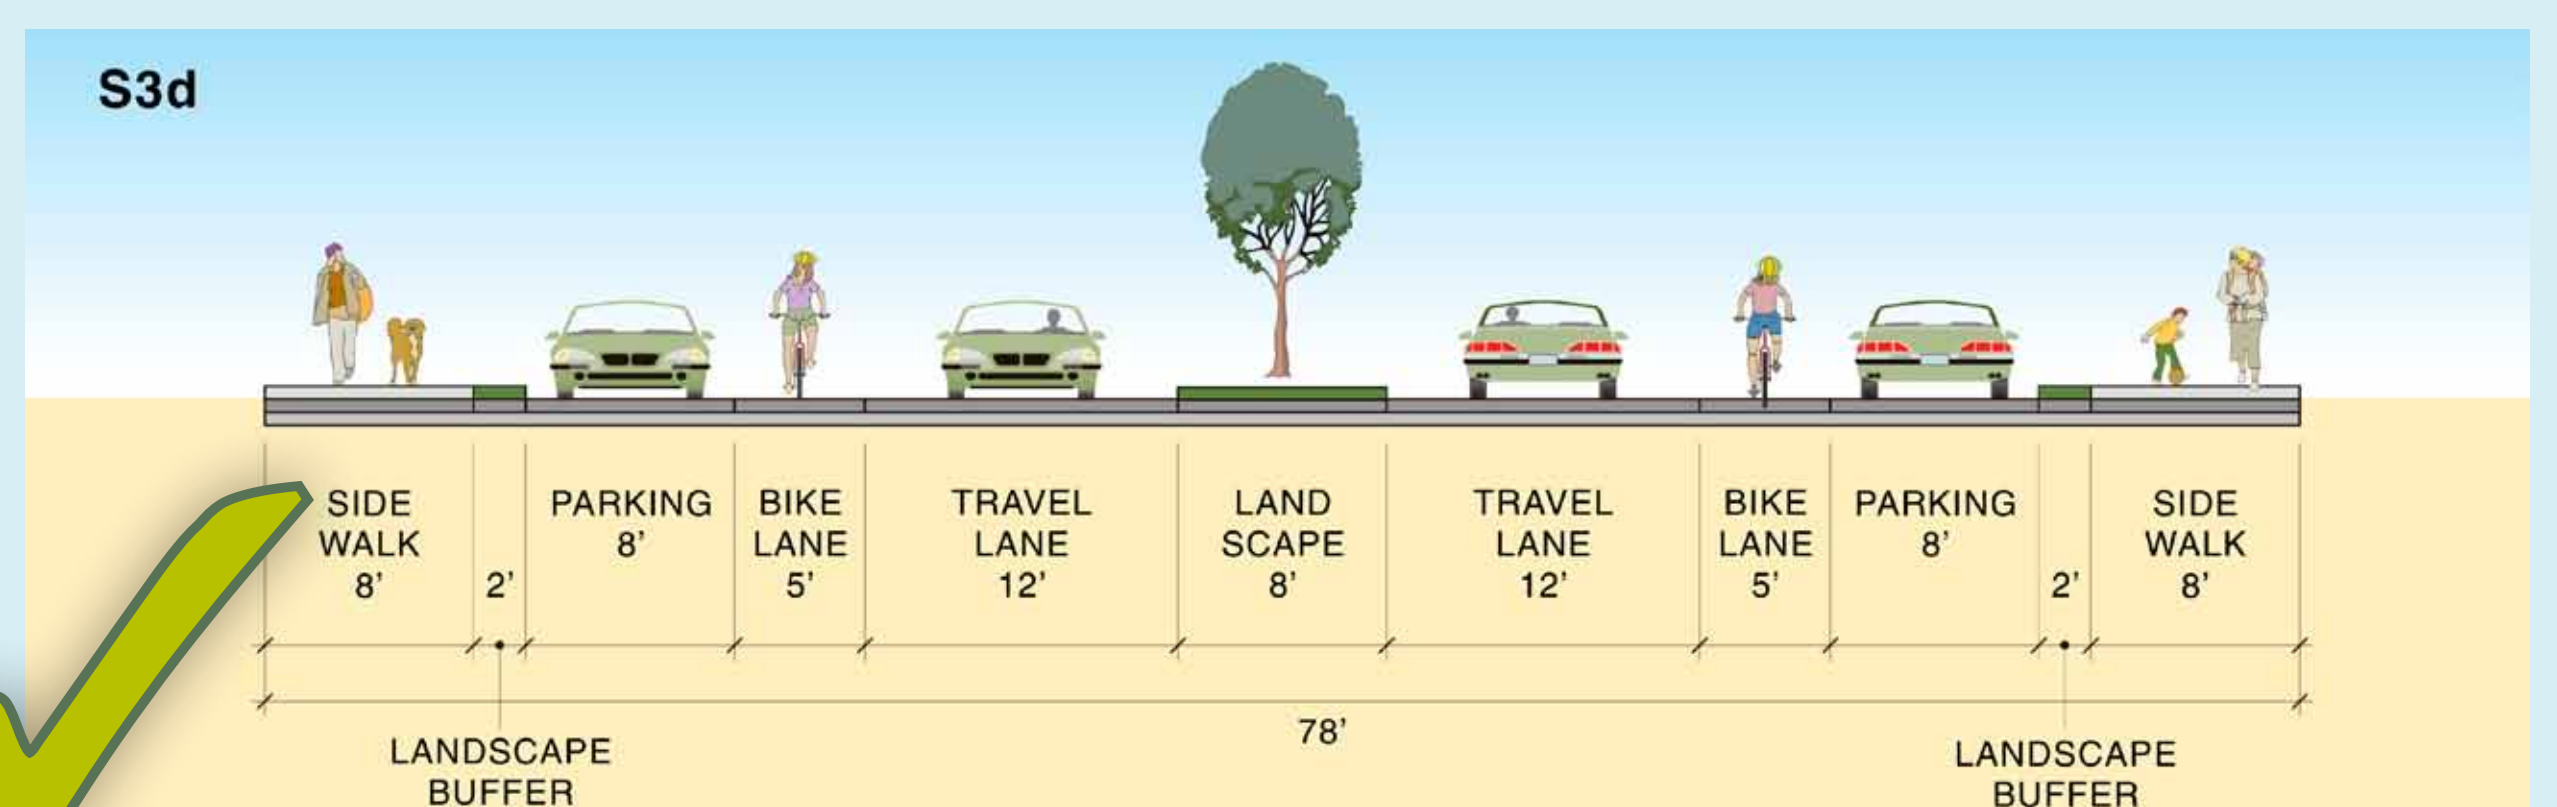


S4a

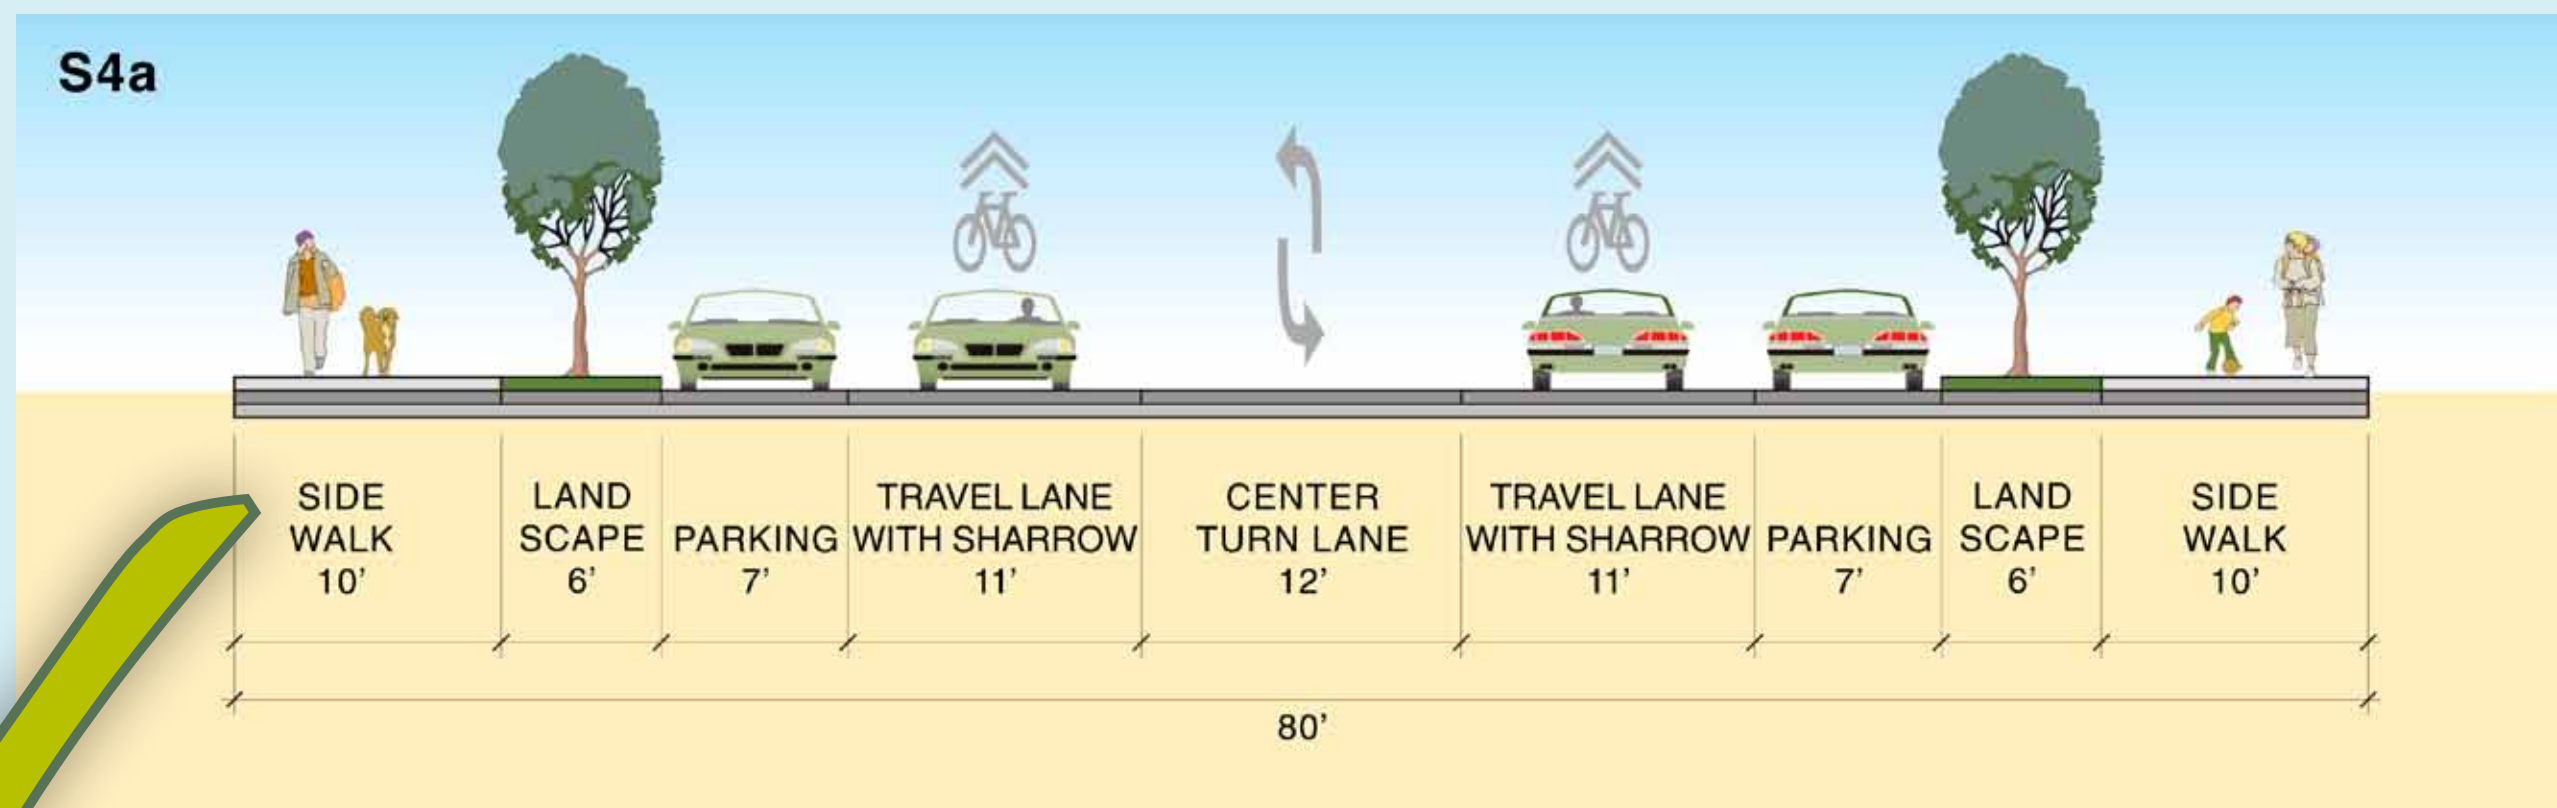


S4b

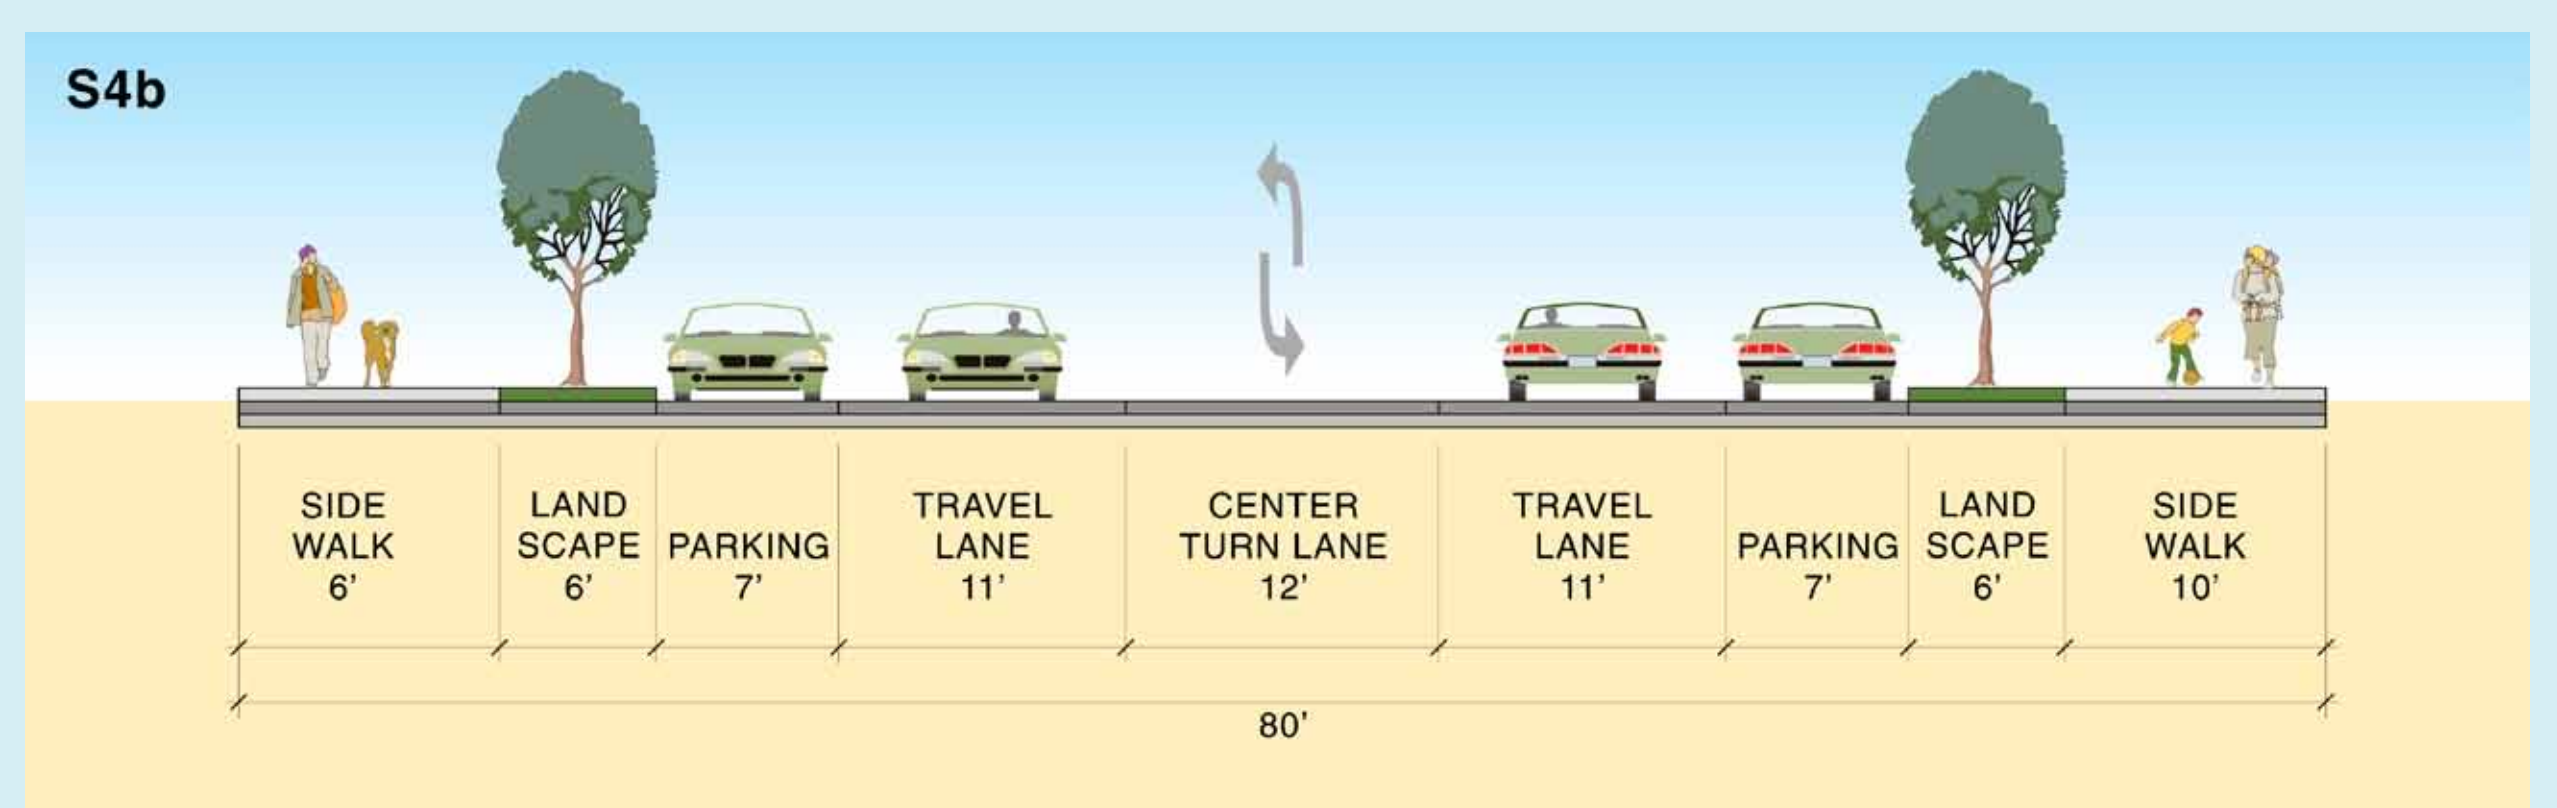


S4c

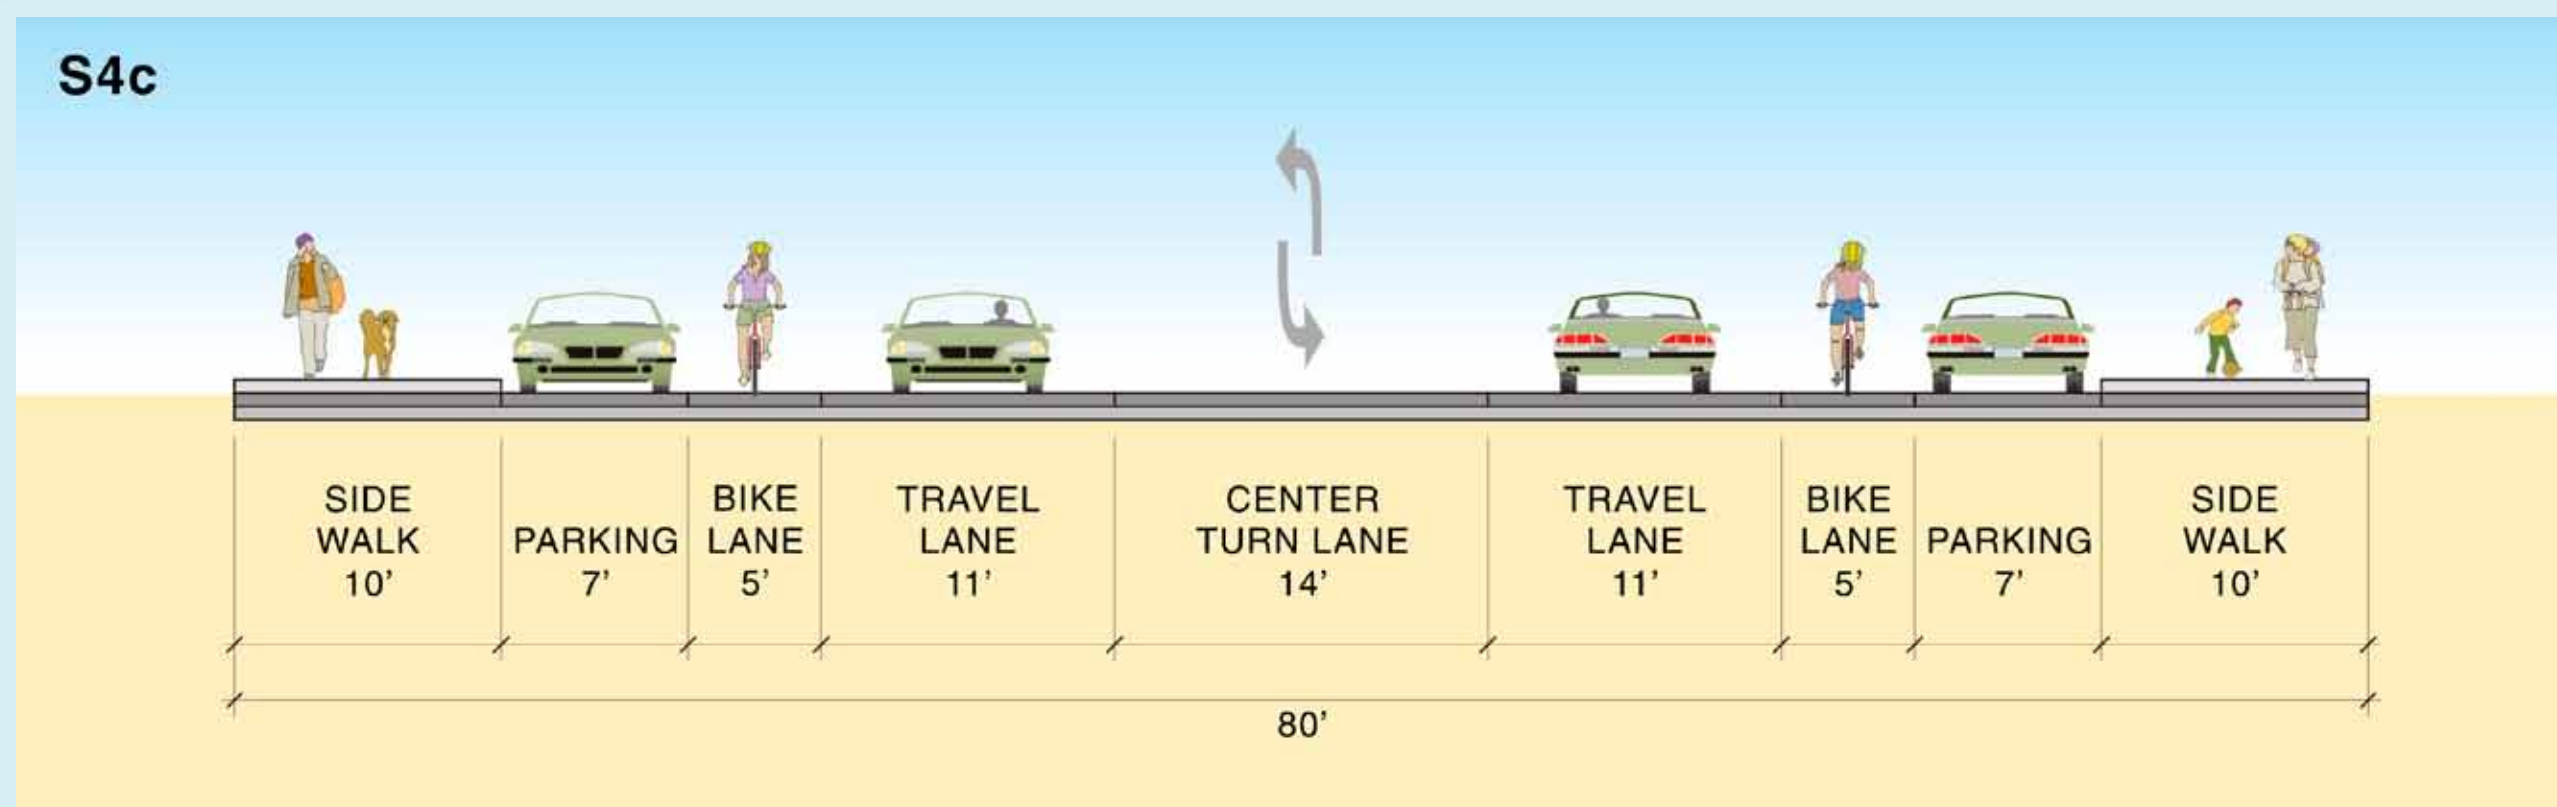


S4d

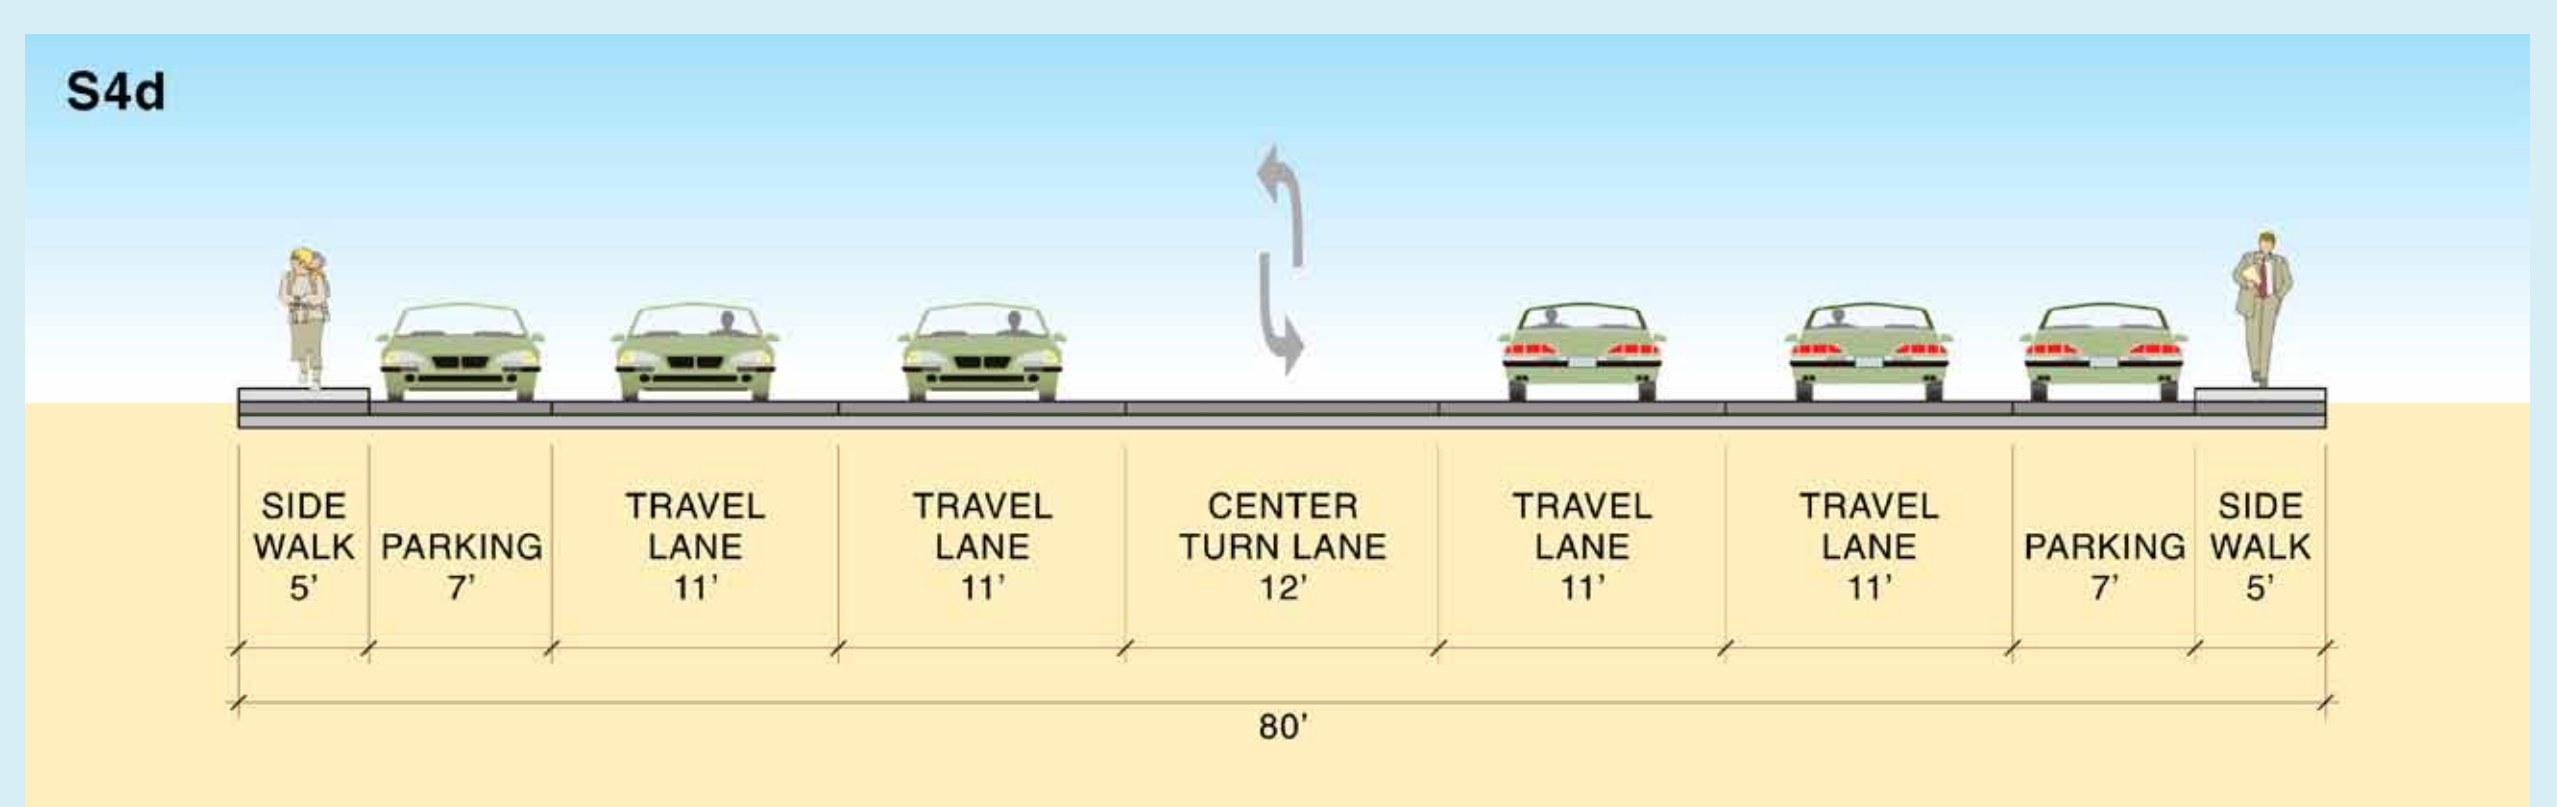


S4f

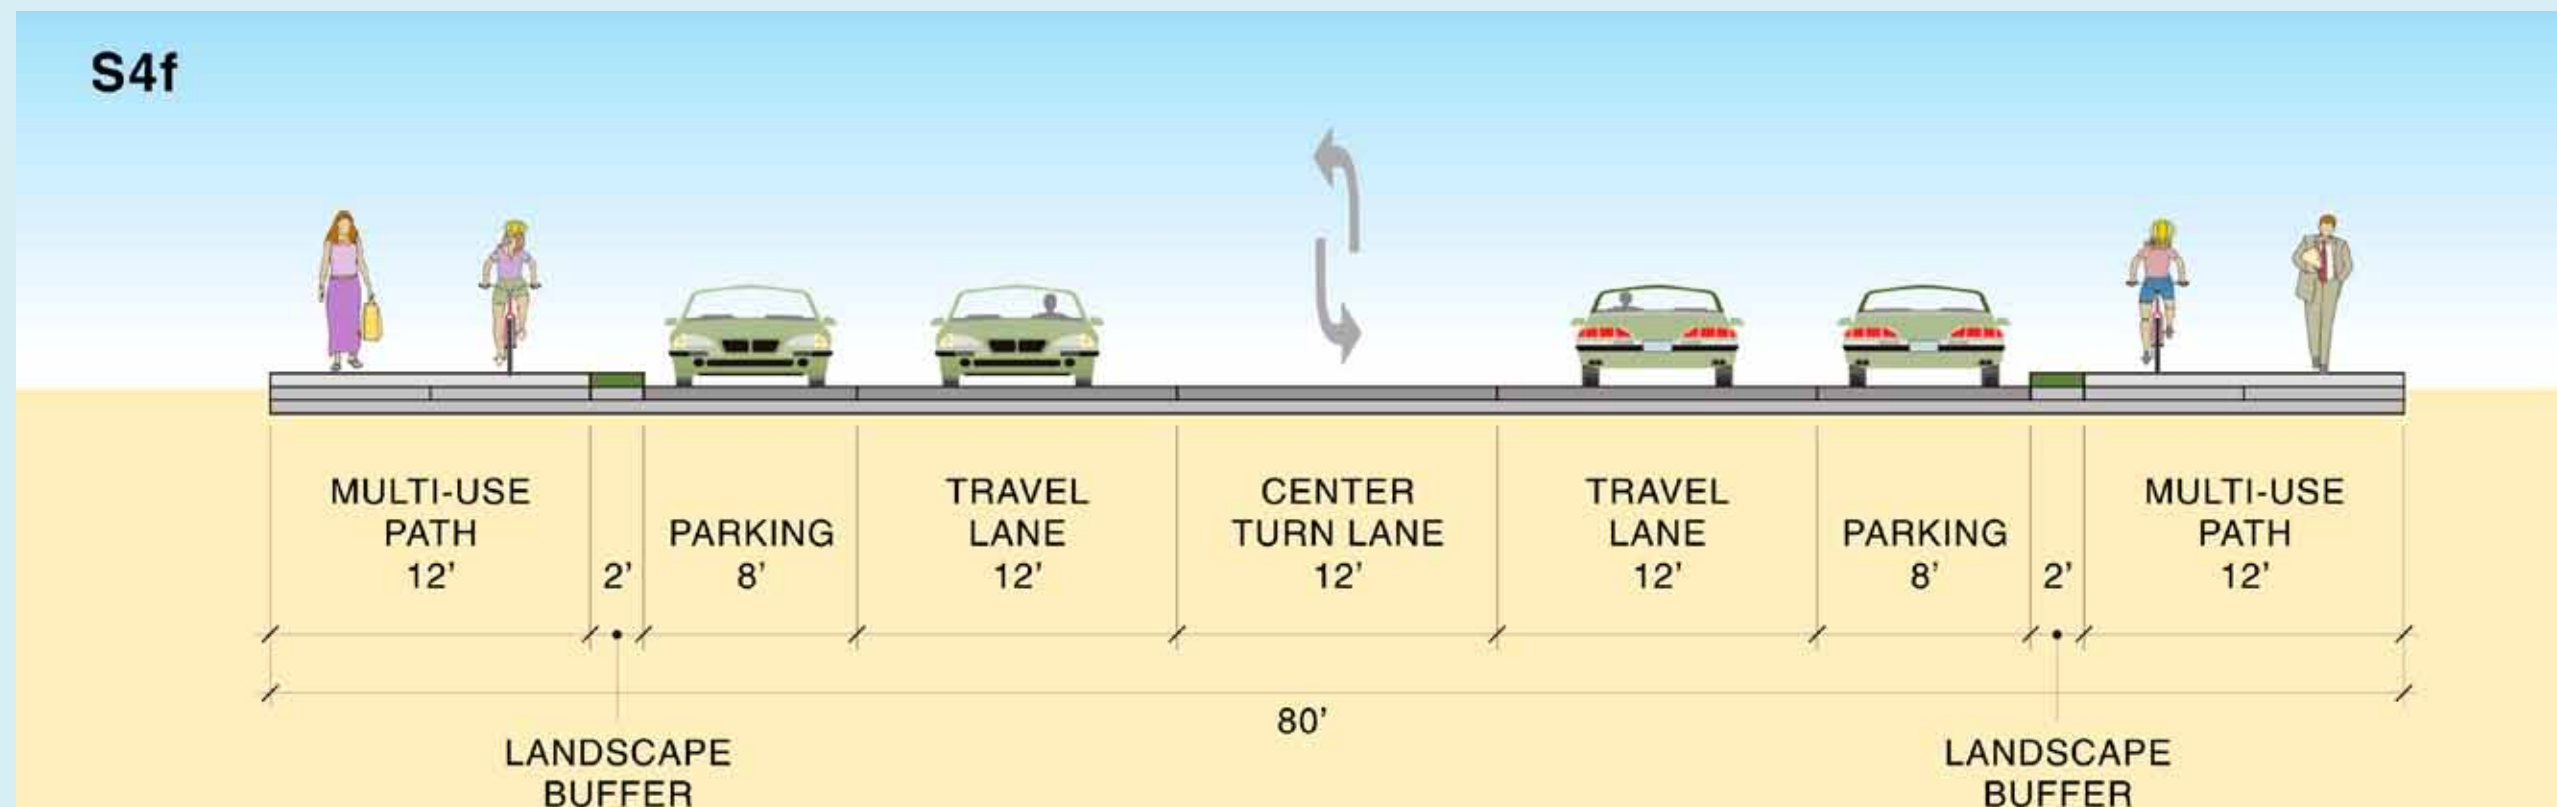


S4e

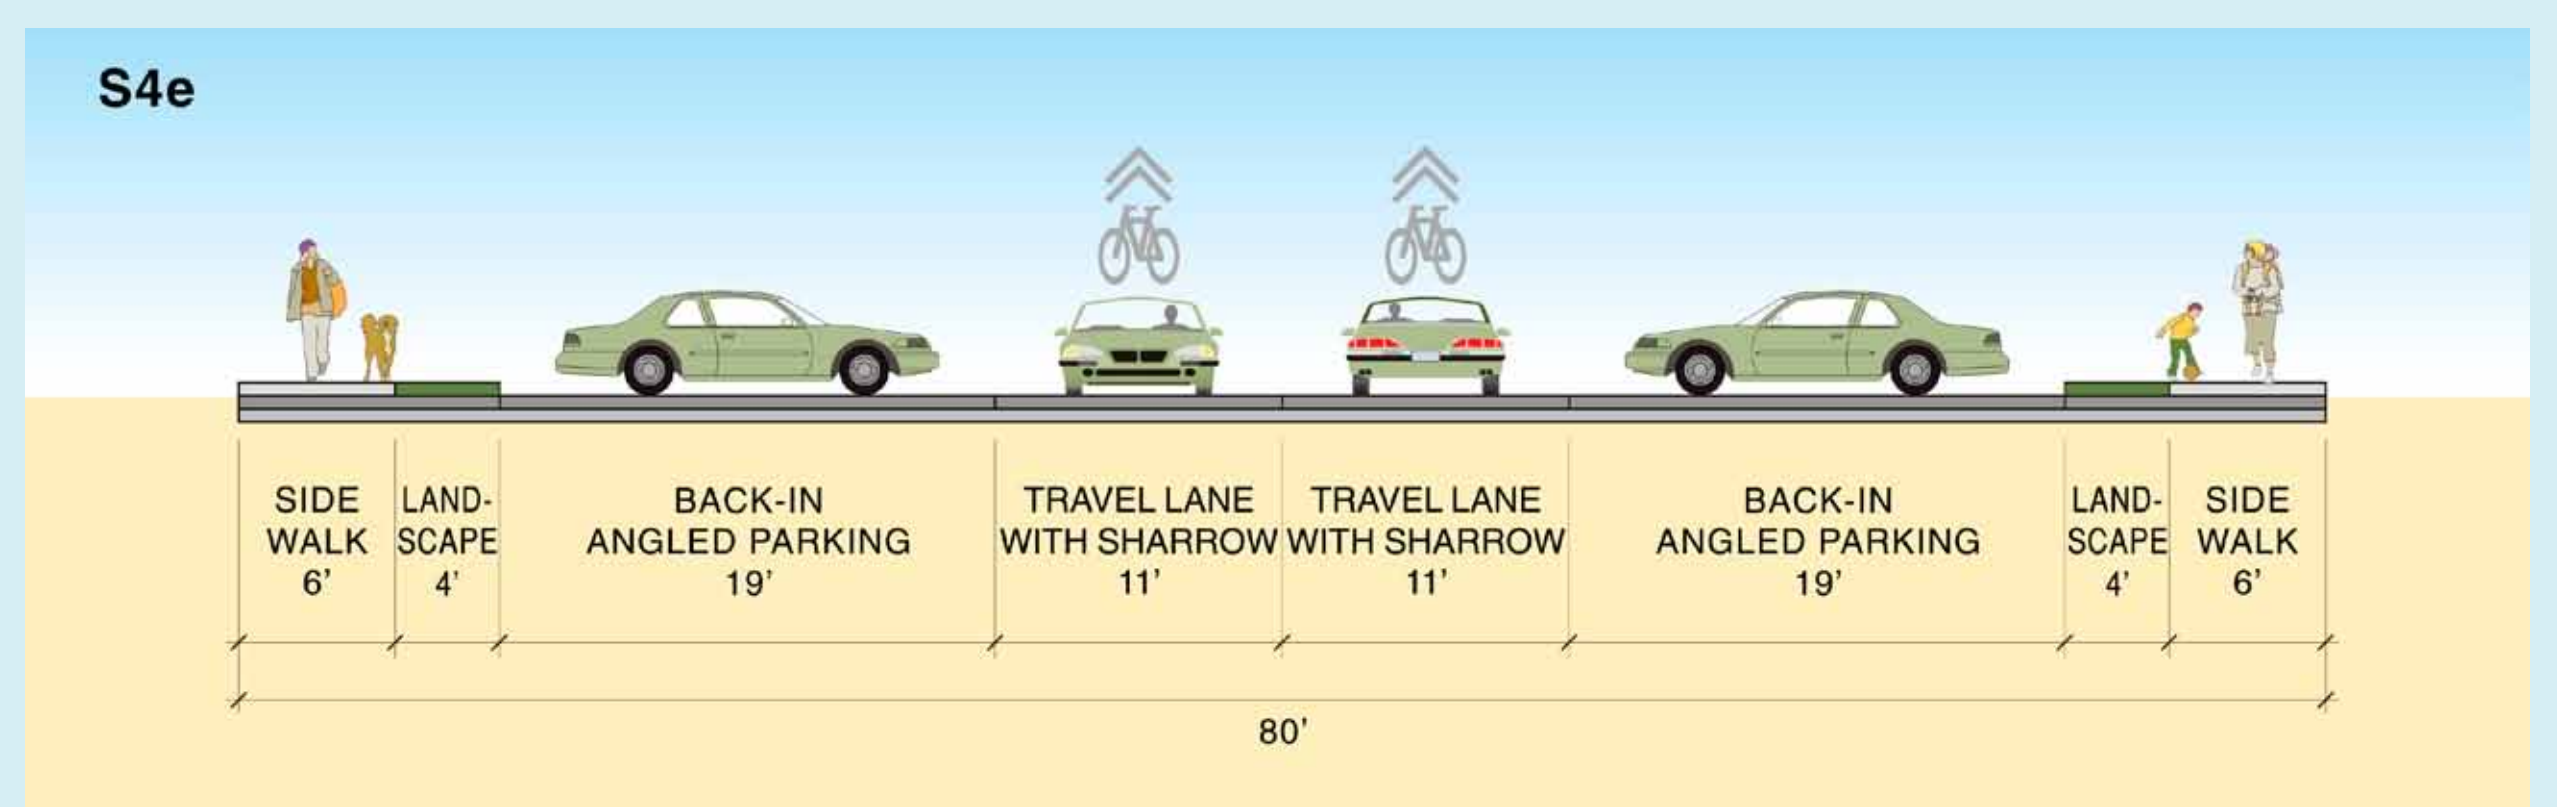


S4g

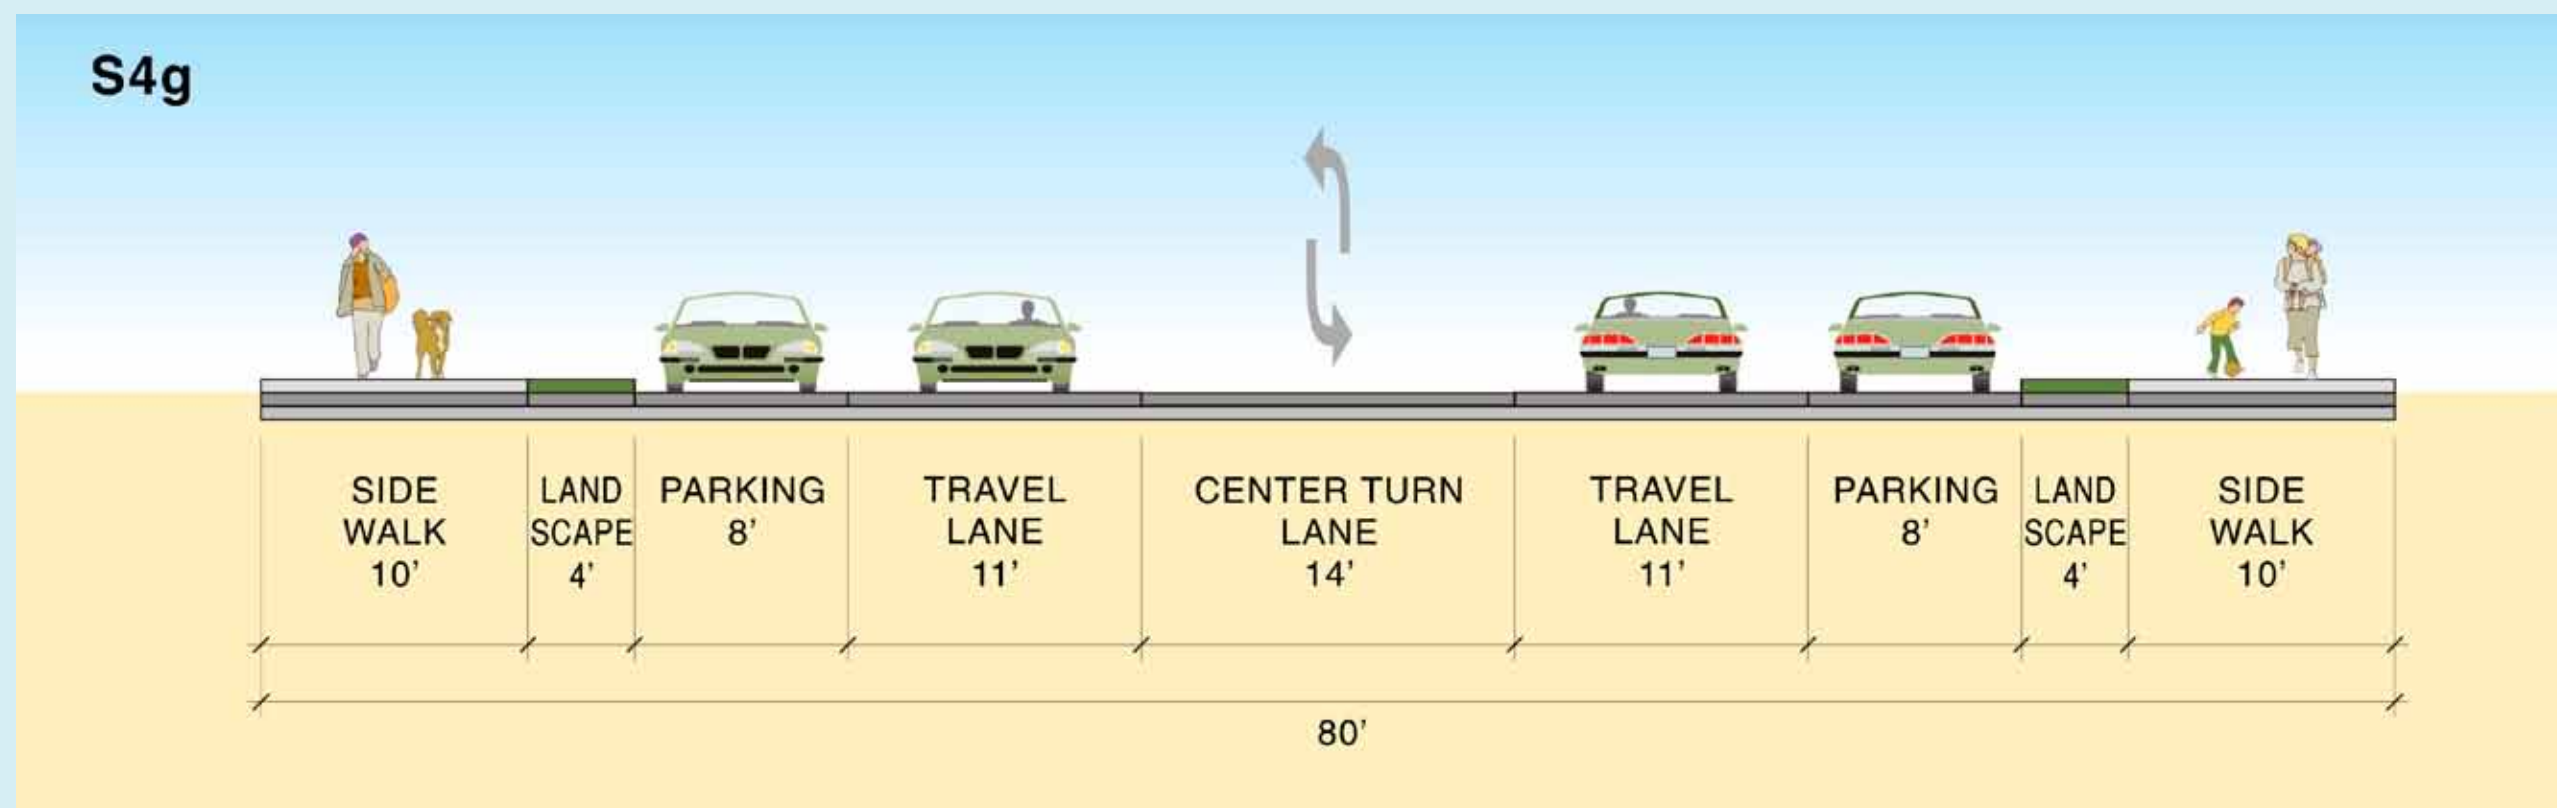

S4h

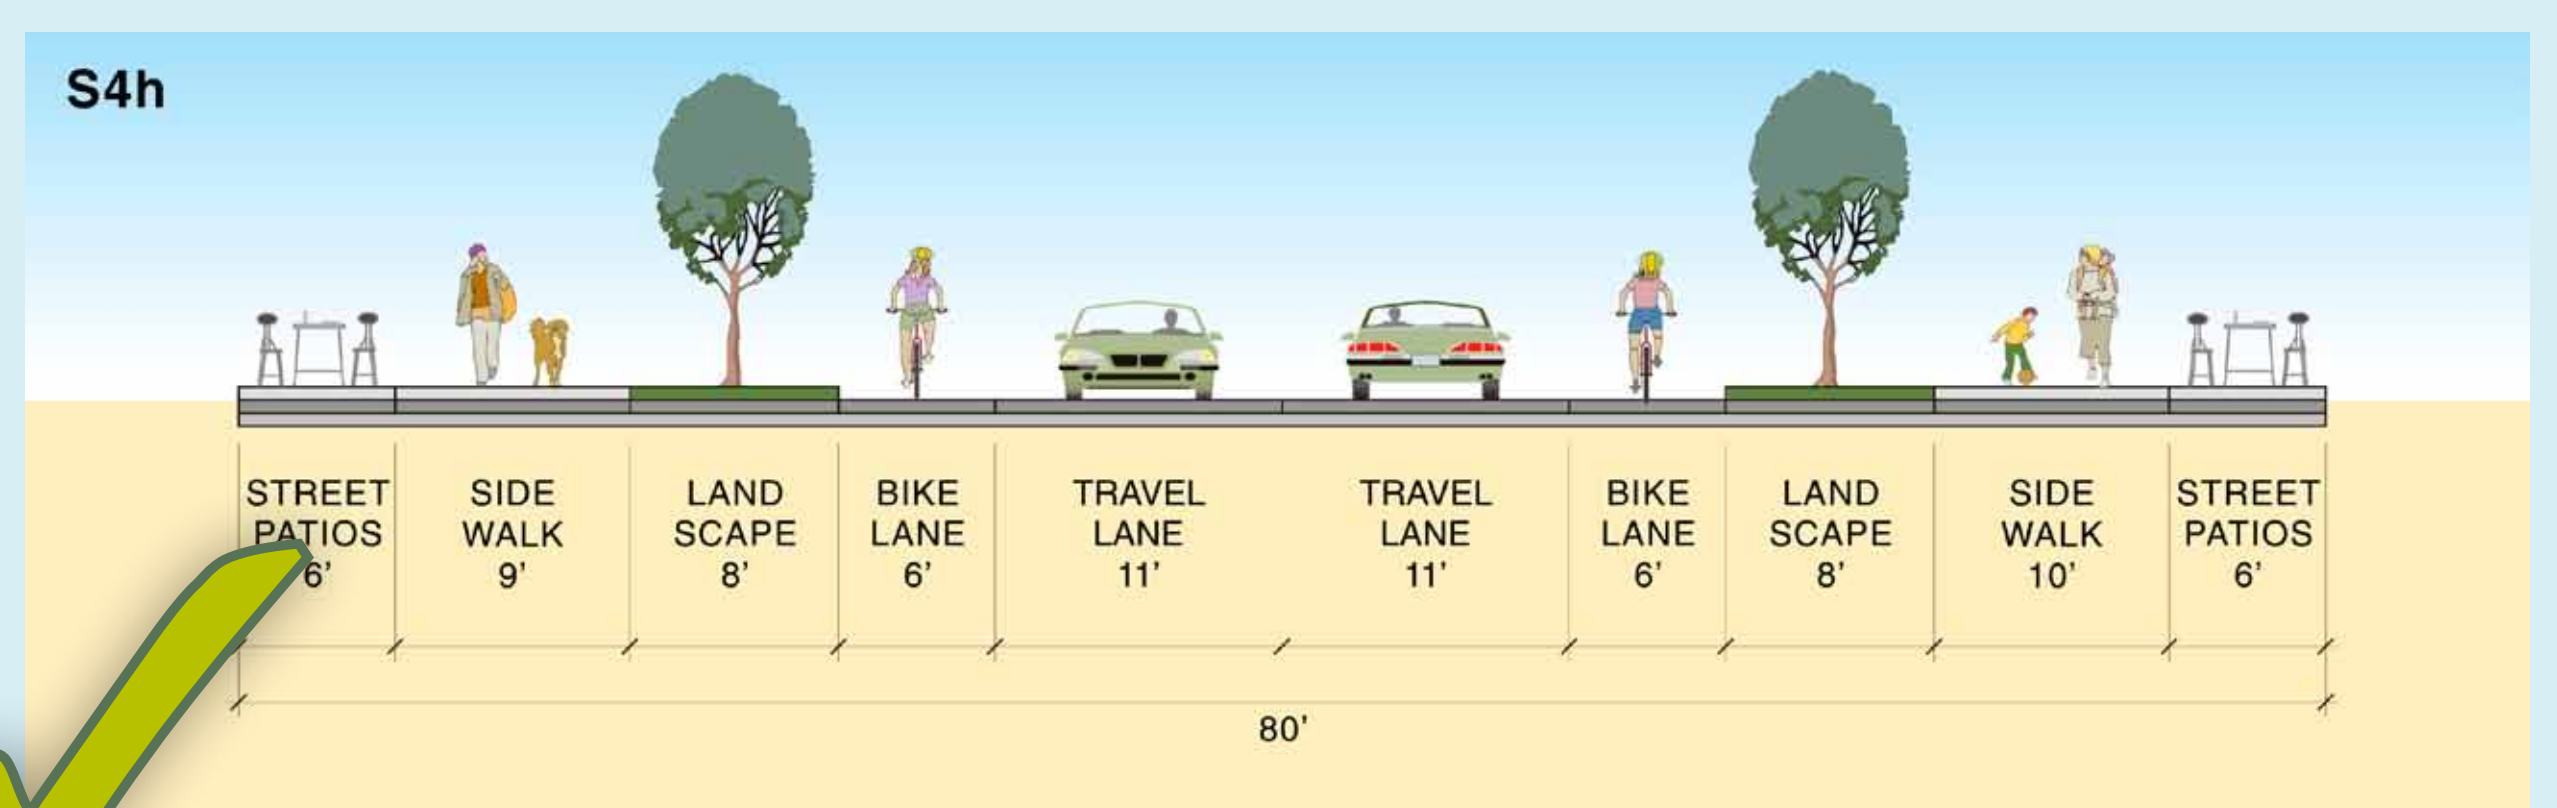

S5a

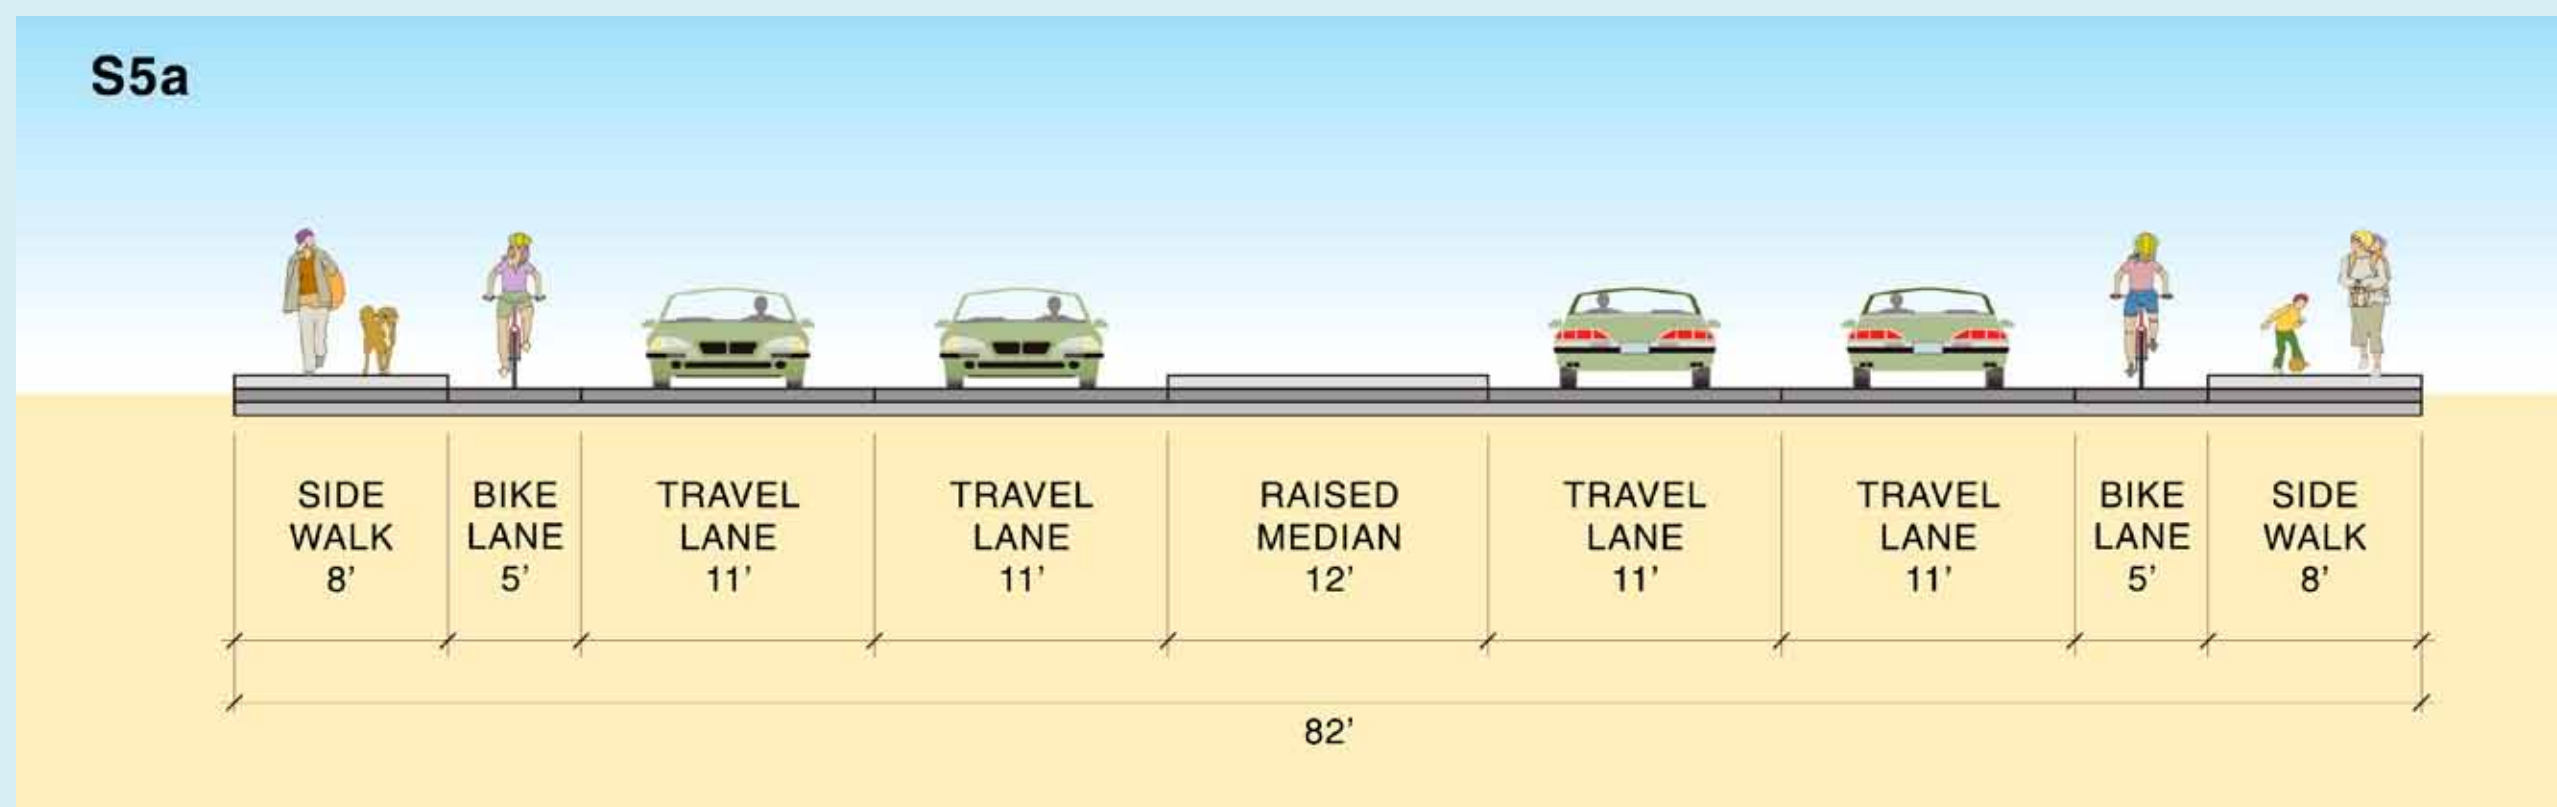

S6a

