



# Unique Streetscape Concepts on Main Street Based on Public Workshop #1


A1a

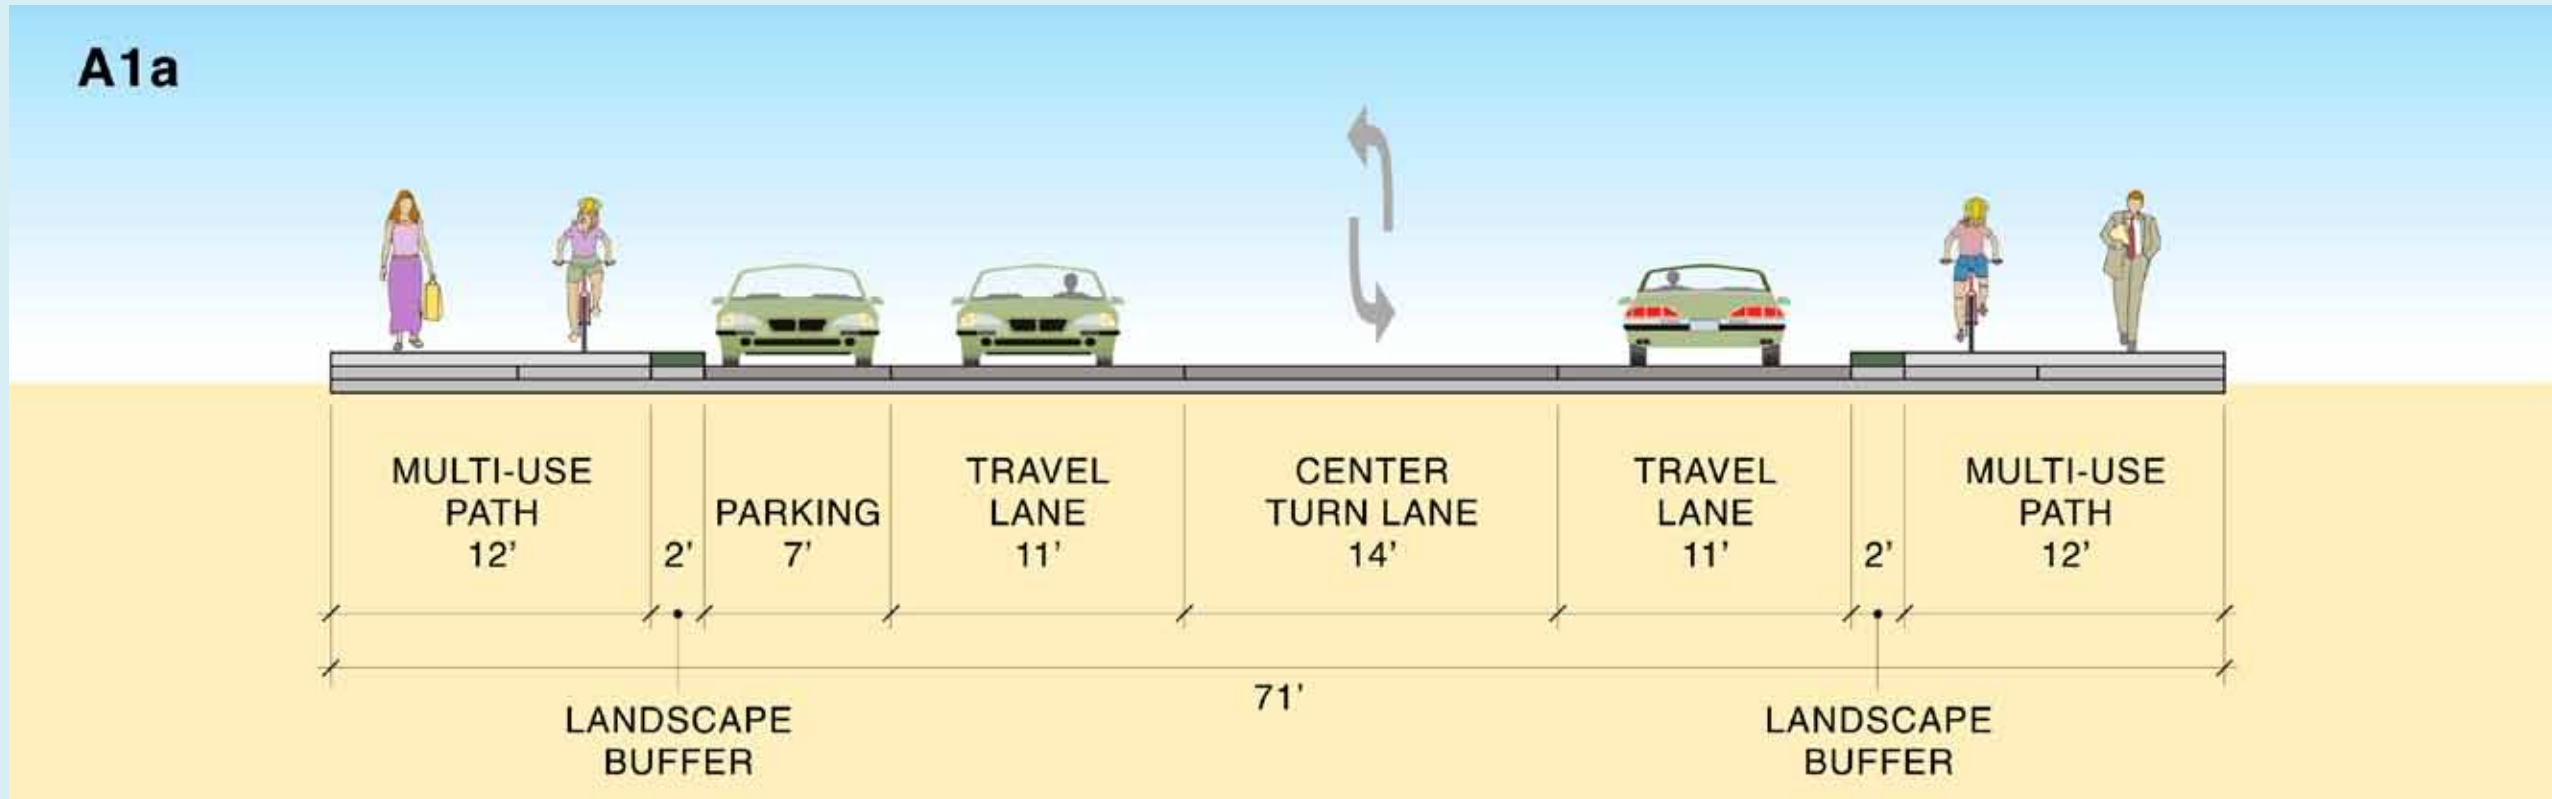


A2a

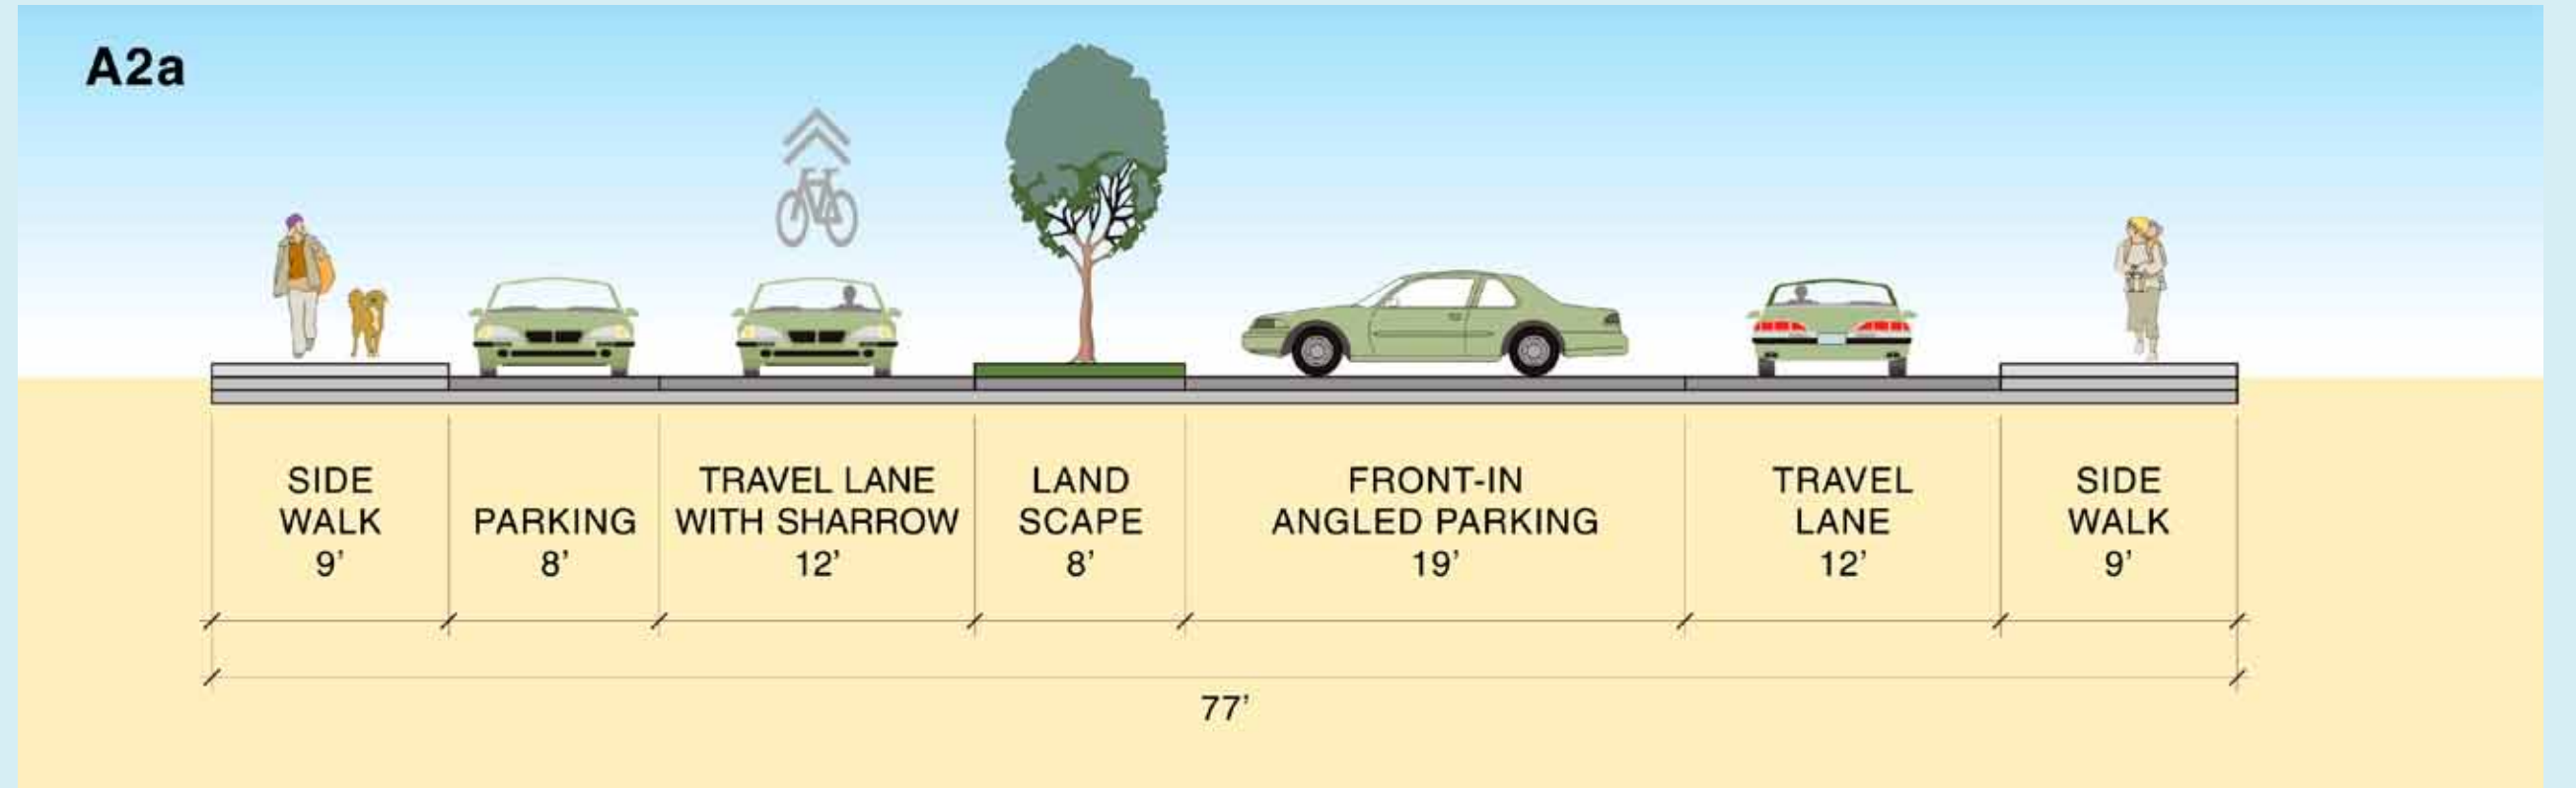


A3a

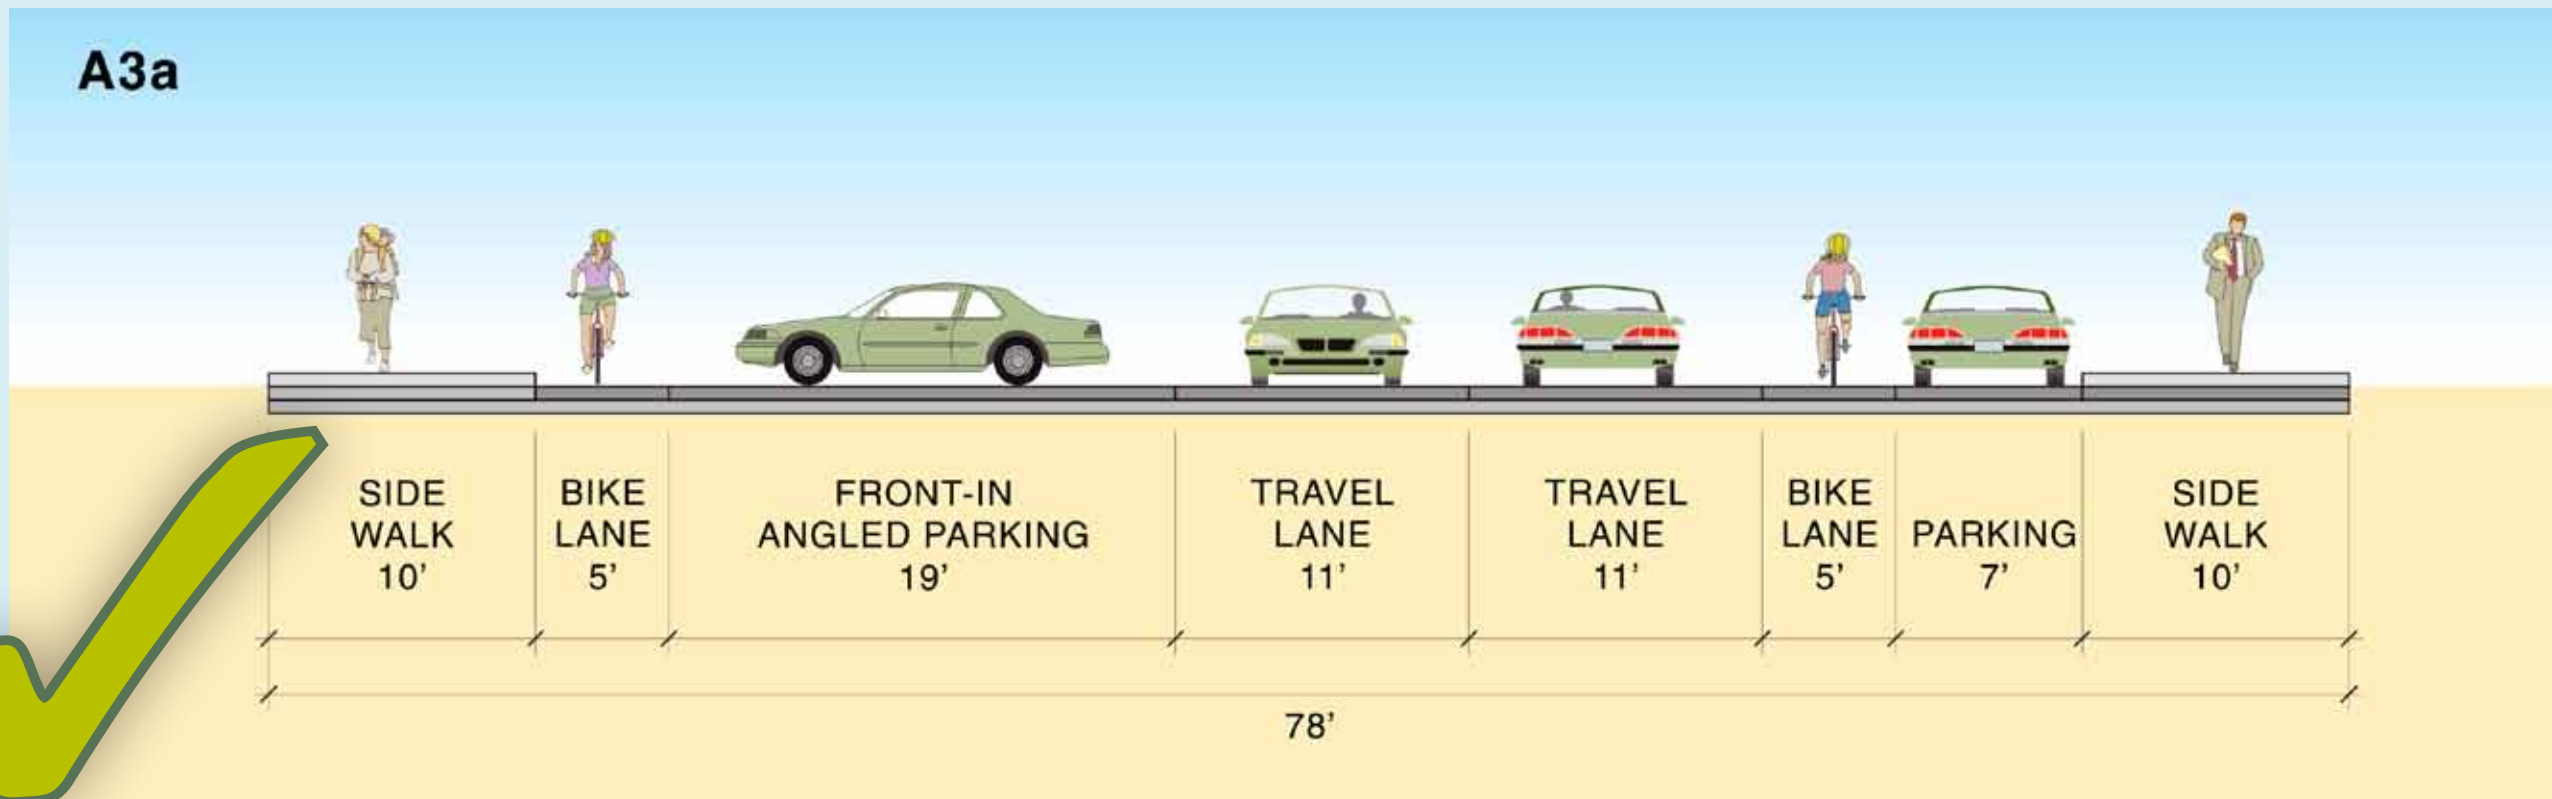


A3b

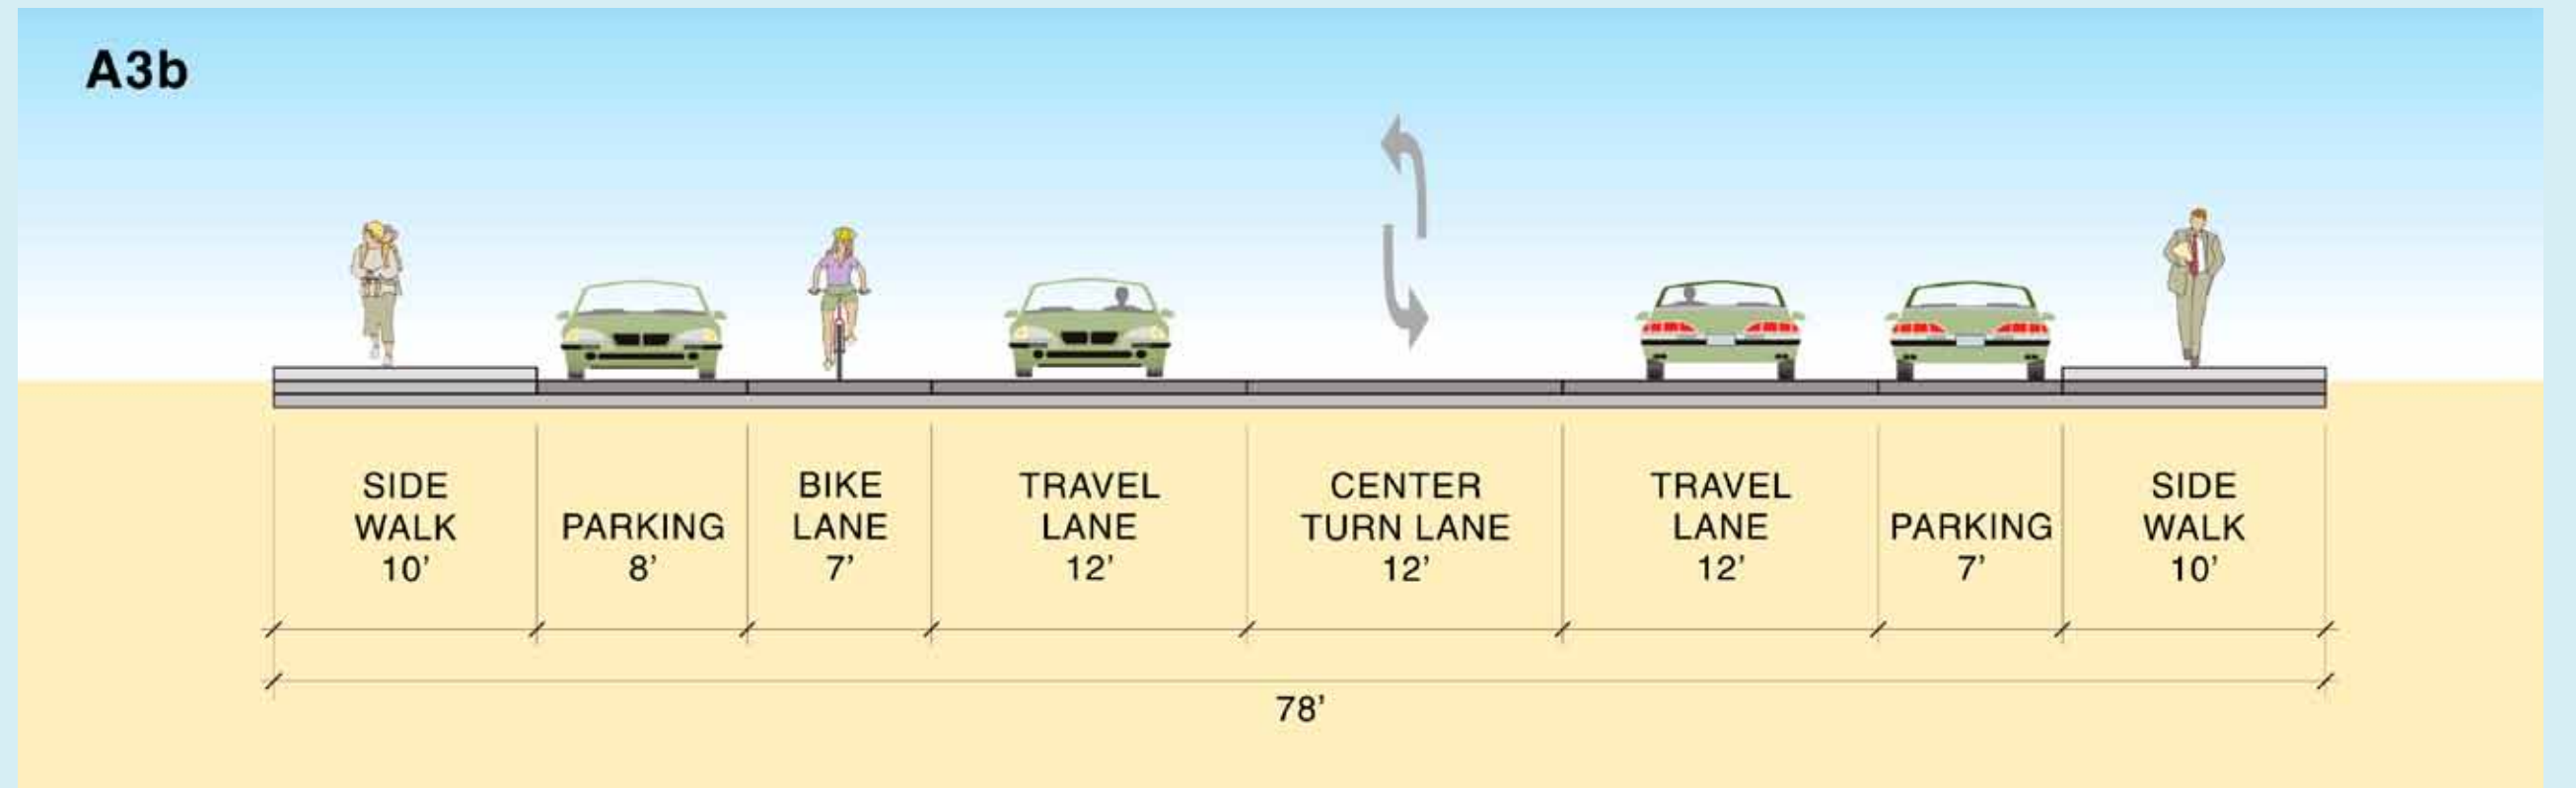


A4a

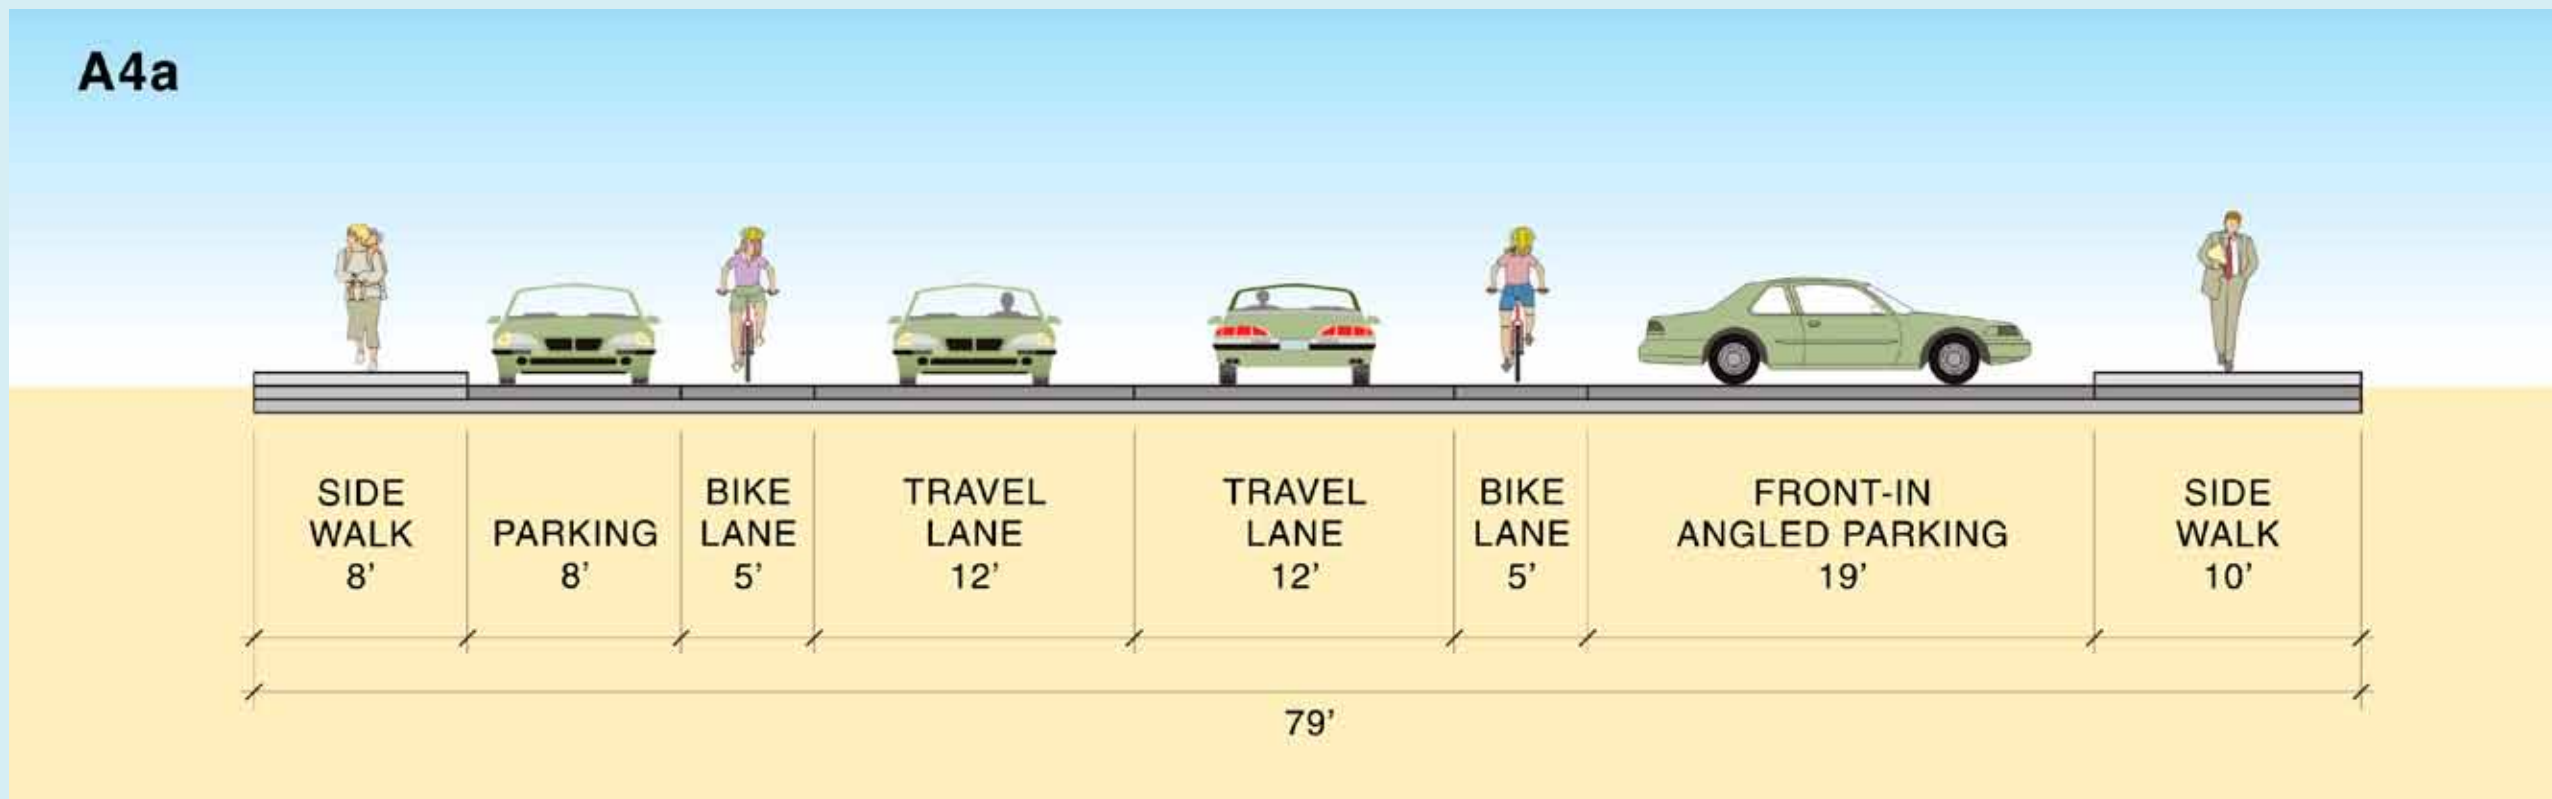


A5a

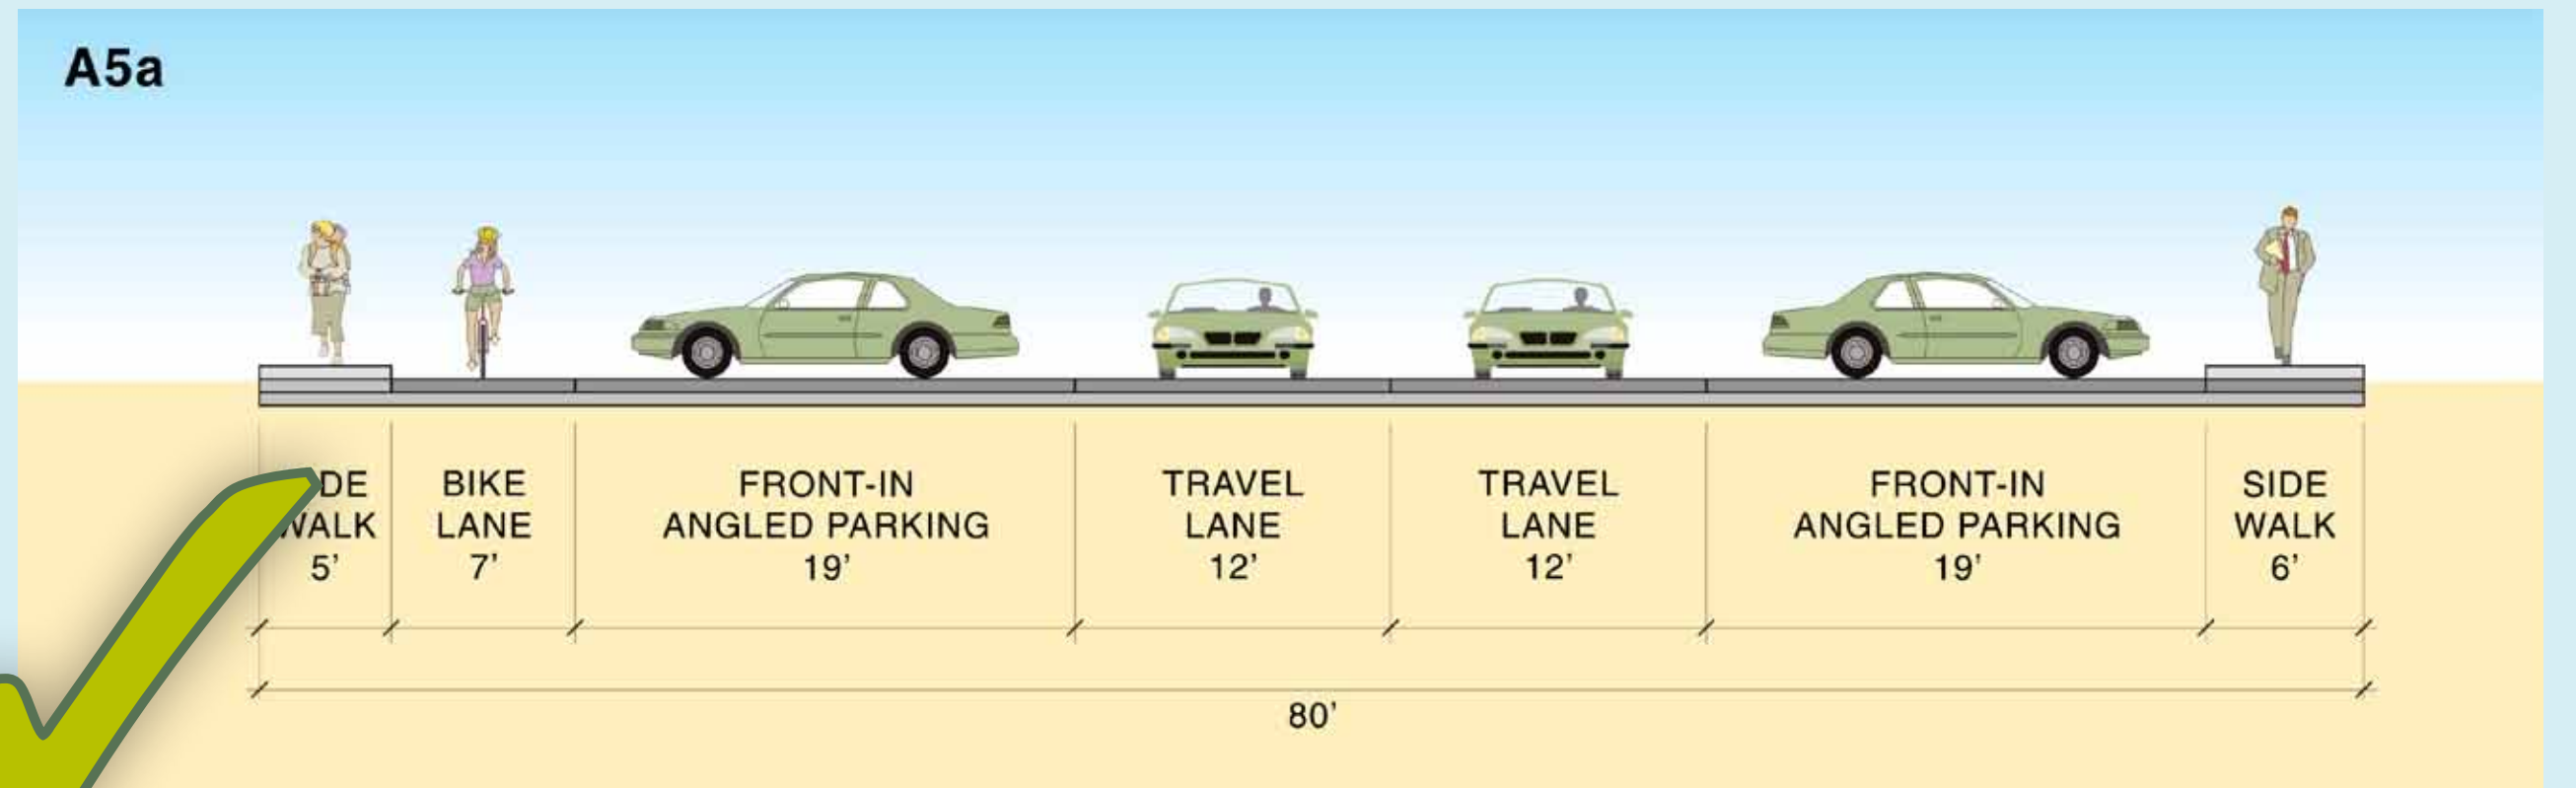


S0a

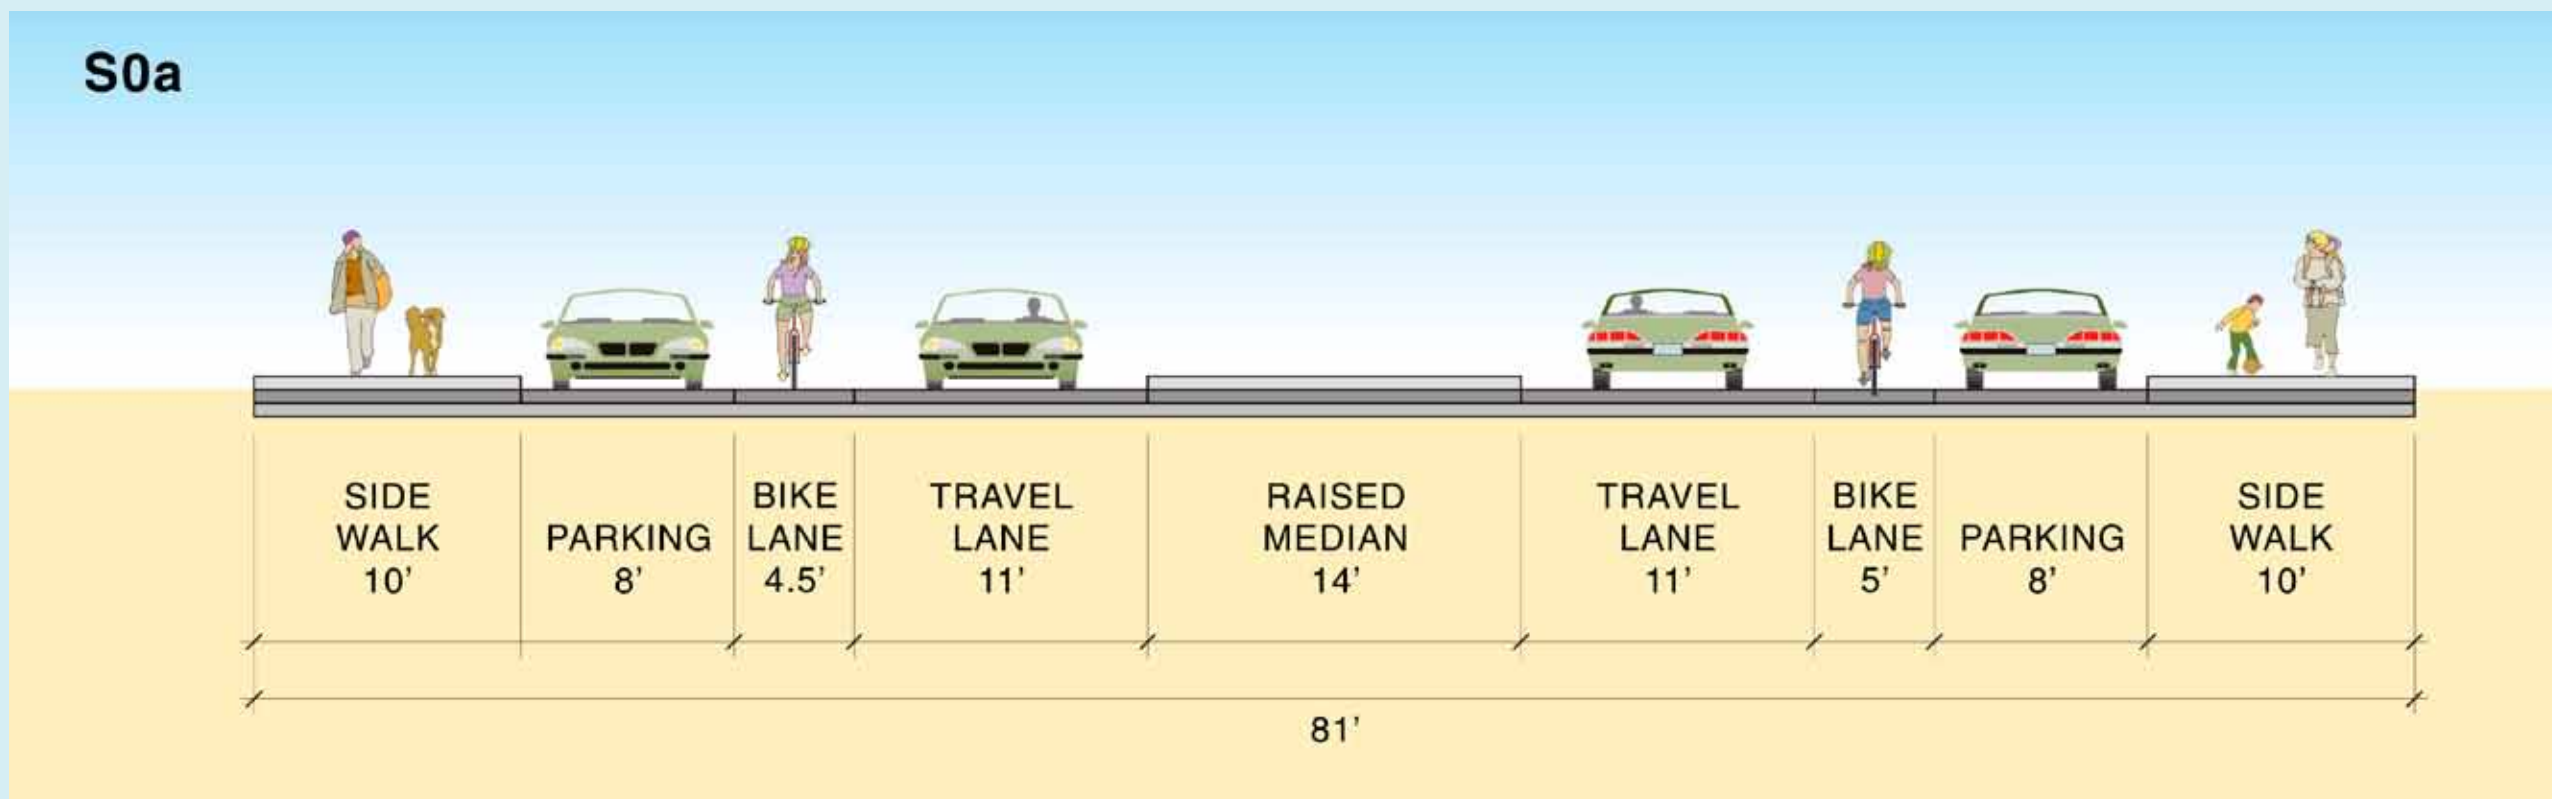


S1

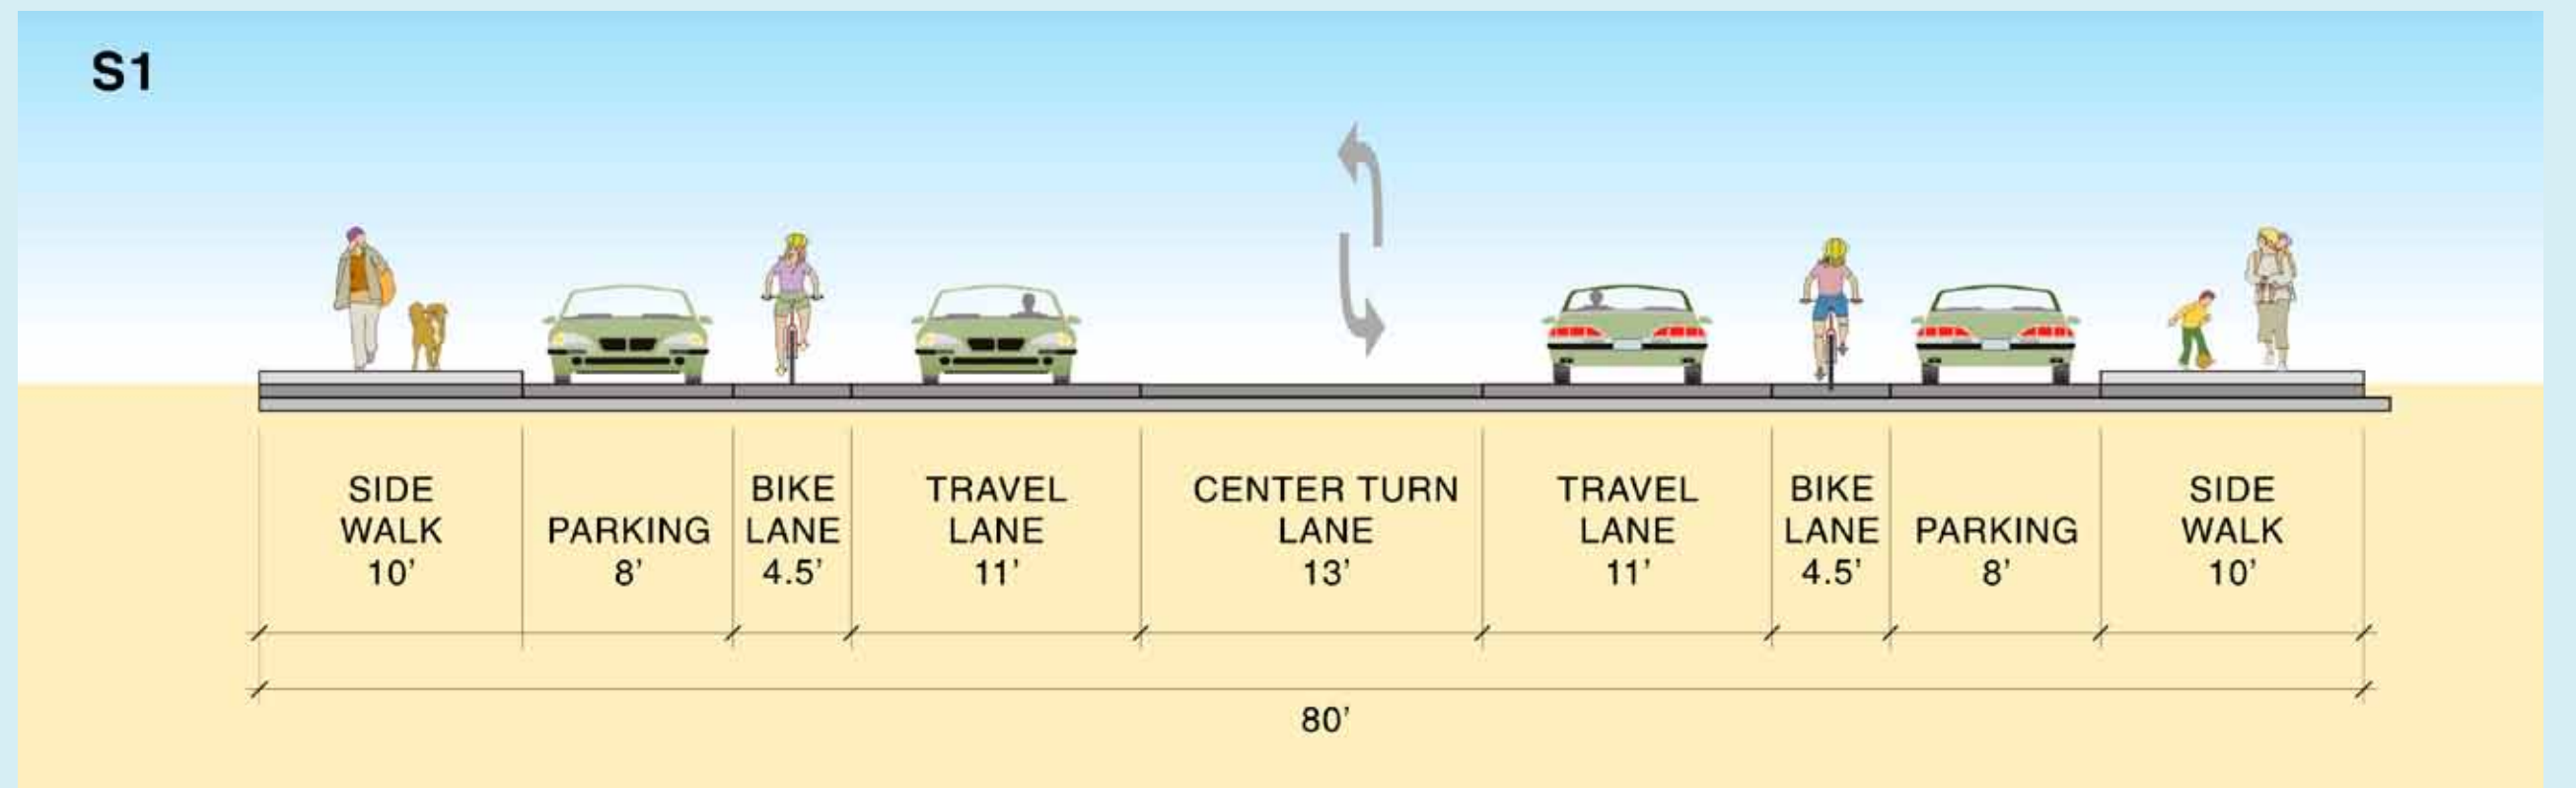


S1a

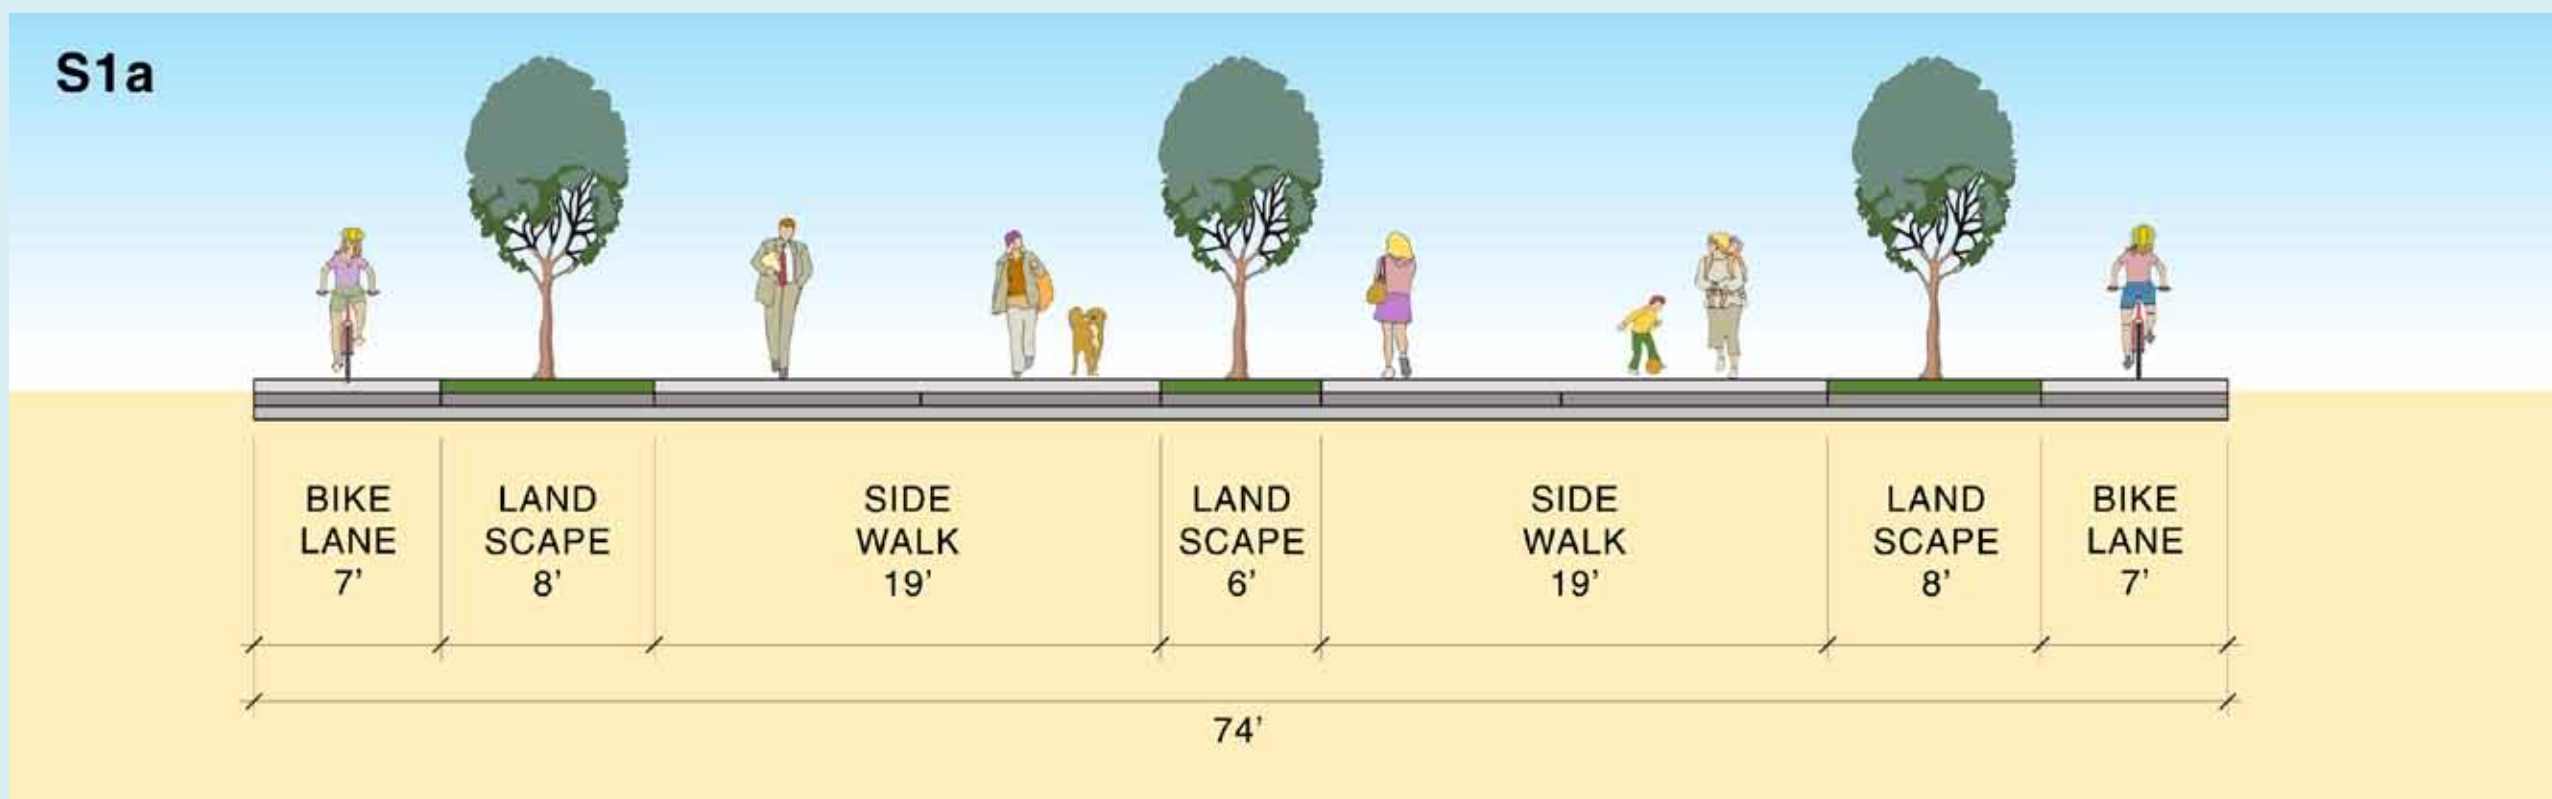

S2a

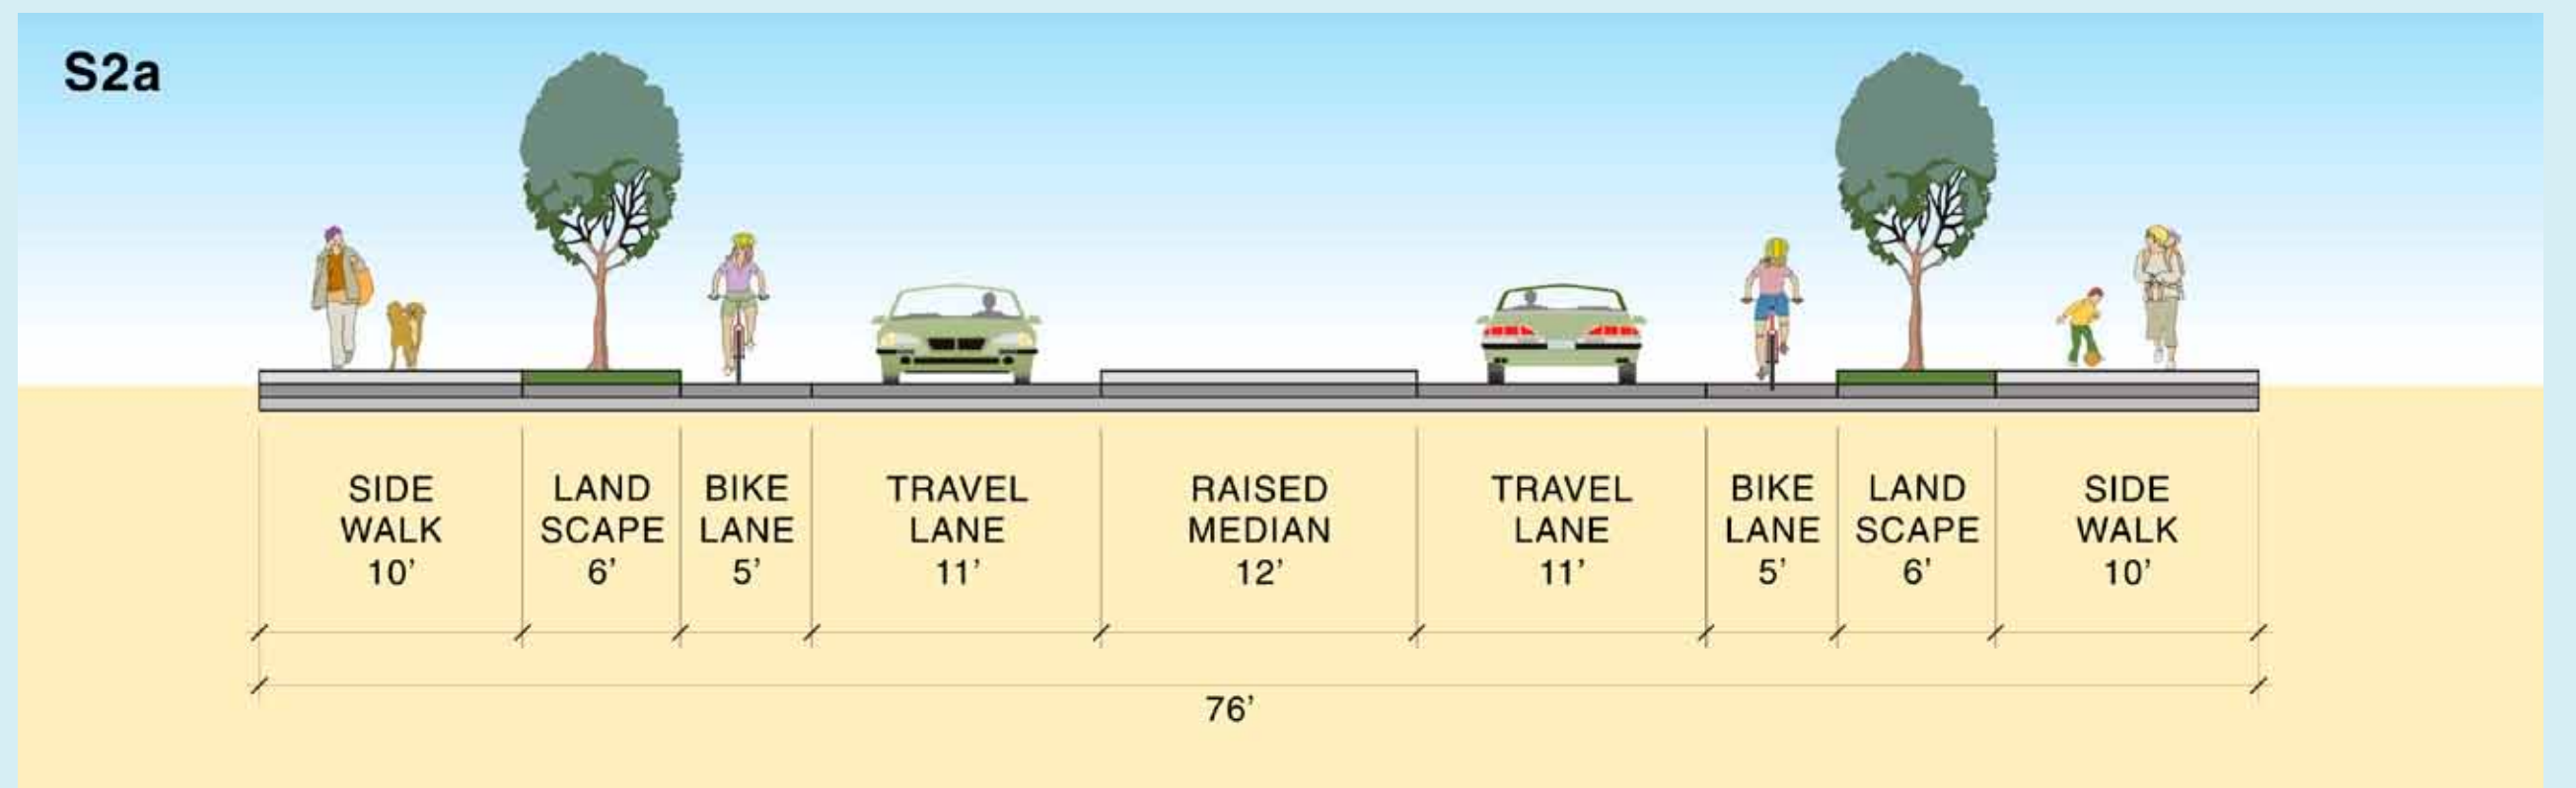

S3a

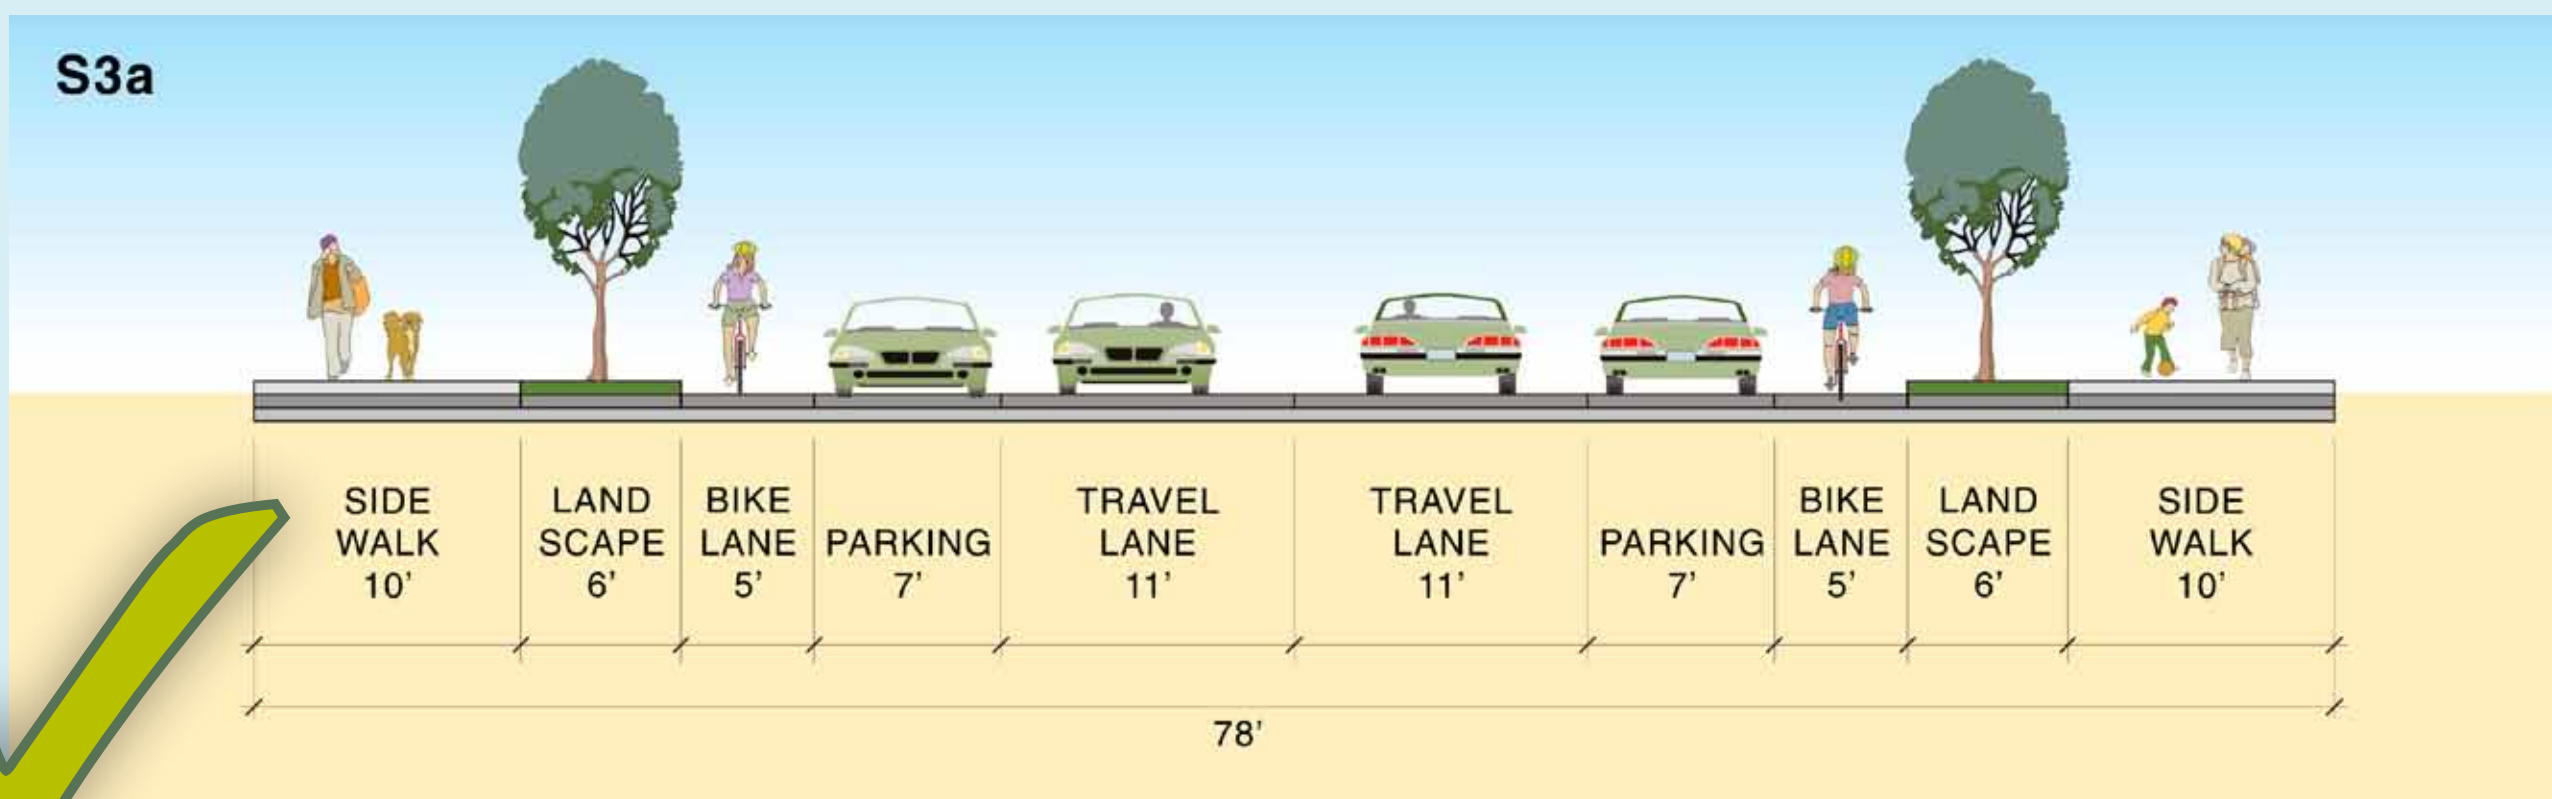

S3b

