
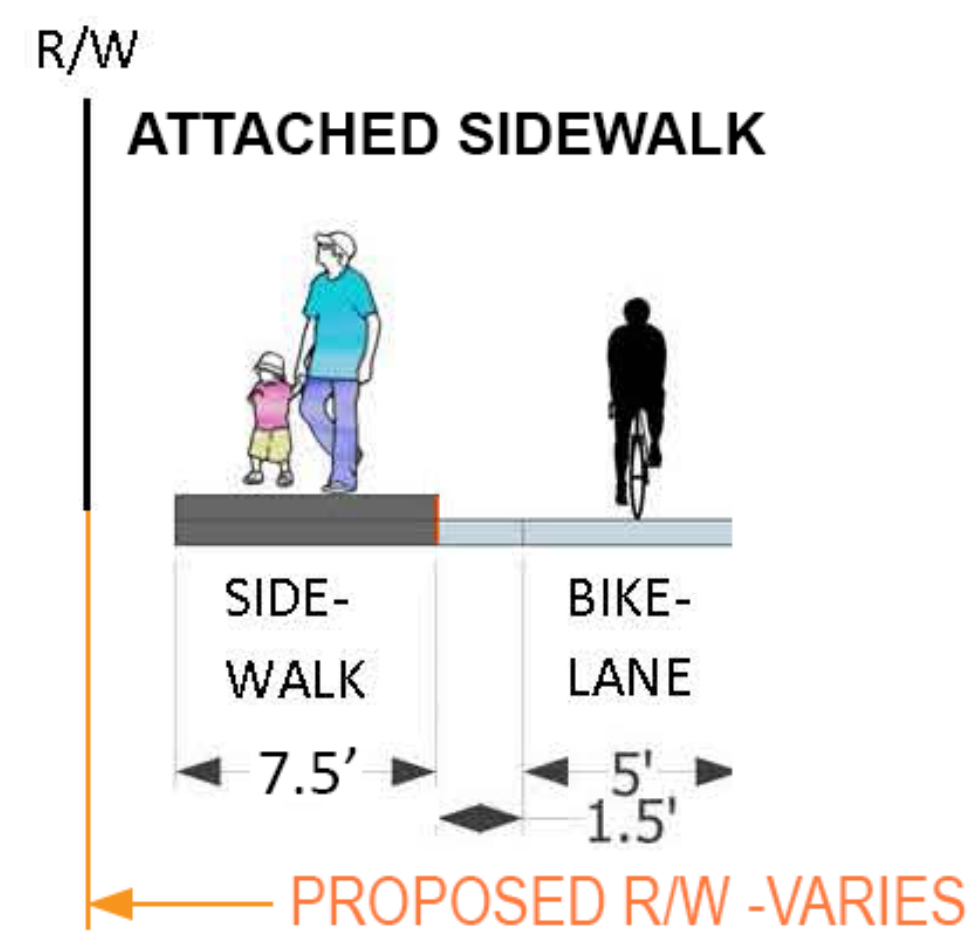


Typical Section

STATE STREET

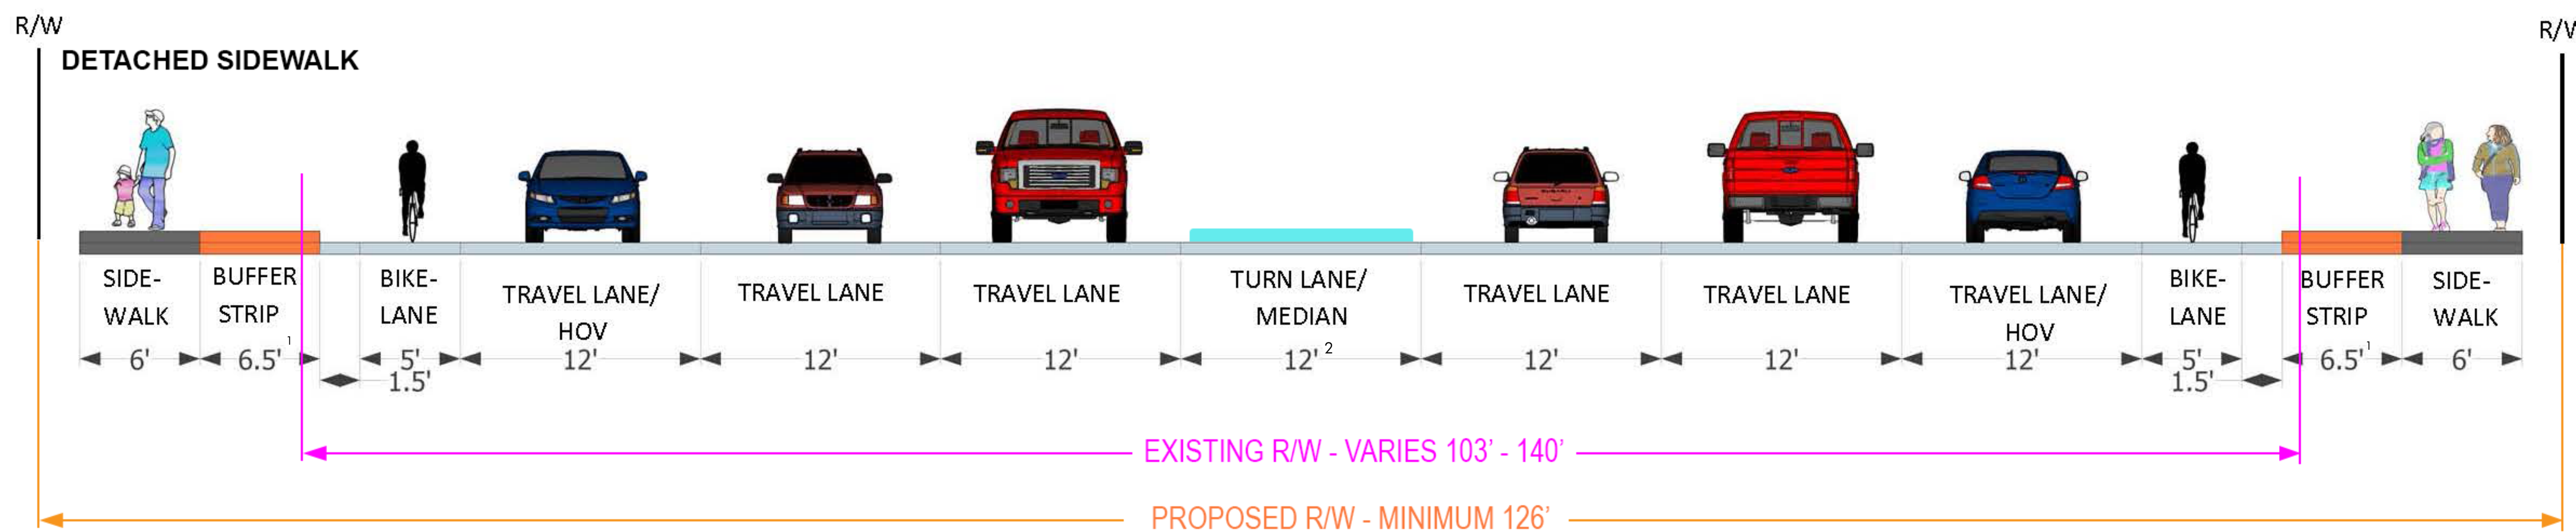

¹ The landscape features and widths shown may be provided on a case-by-case basis if funded and maintained by a developer or local jurisdiction, as determined during project design.

² Median width varies

COLLISTER DRIVE

