
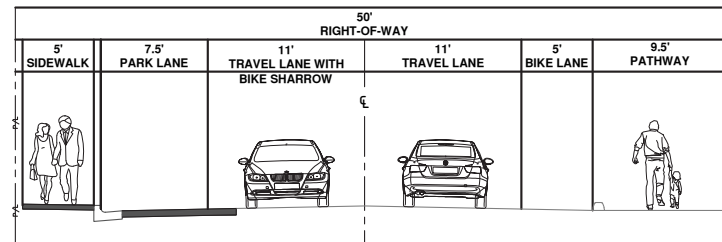


ROOSEVELT STREET, ROSE HILL TO EMERALD STREET

ROOSEVELT ST, CLINTON ST TO EMERALD ST

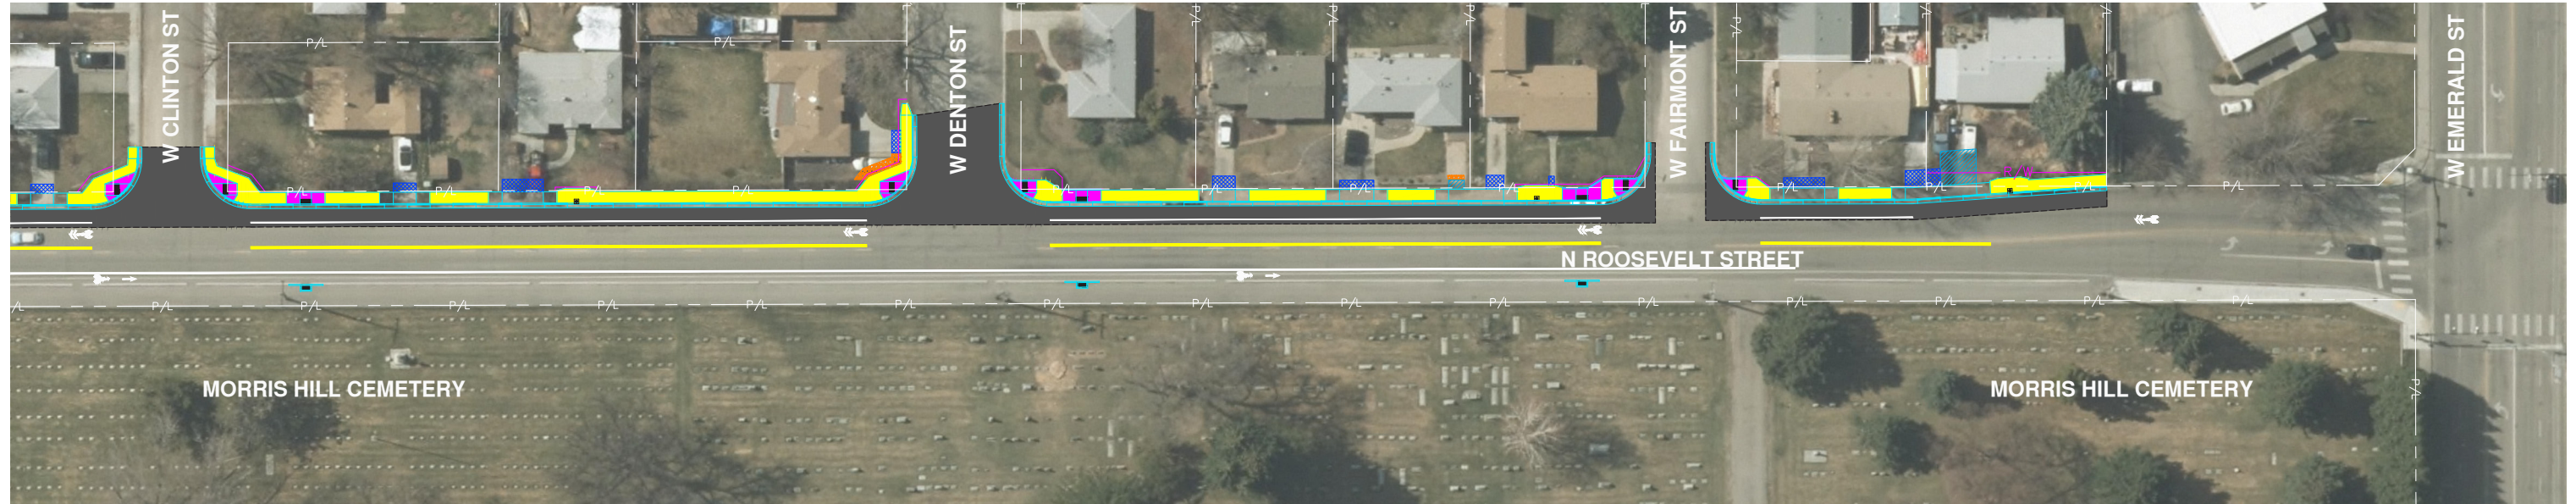

N ROOSEVELT STREET TYPICAL SECTION
(NORTH OF ALPINE STREET)

LEGEND

- Pedestrian Ramps
- Asphalt Driveway Repair
- Curb & Gutter
- Concrete Driveway/Walkway Repair
- Sidewalk
- Gravel Driveway Repair
- Driveway Approach
- Property Line
- New Roadway Asphalt
- New Right-of-Way Line

