
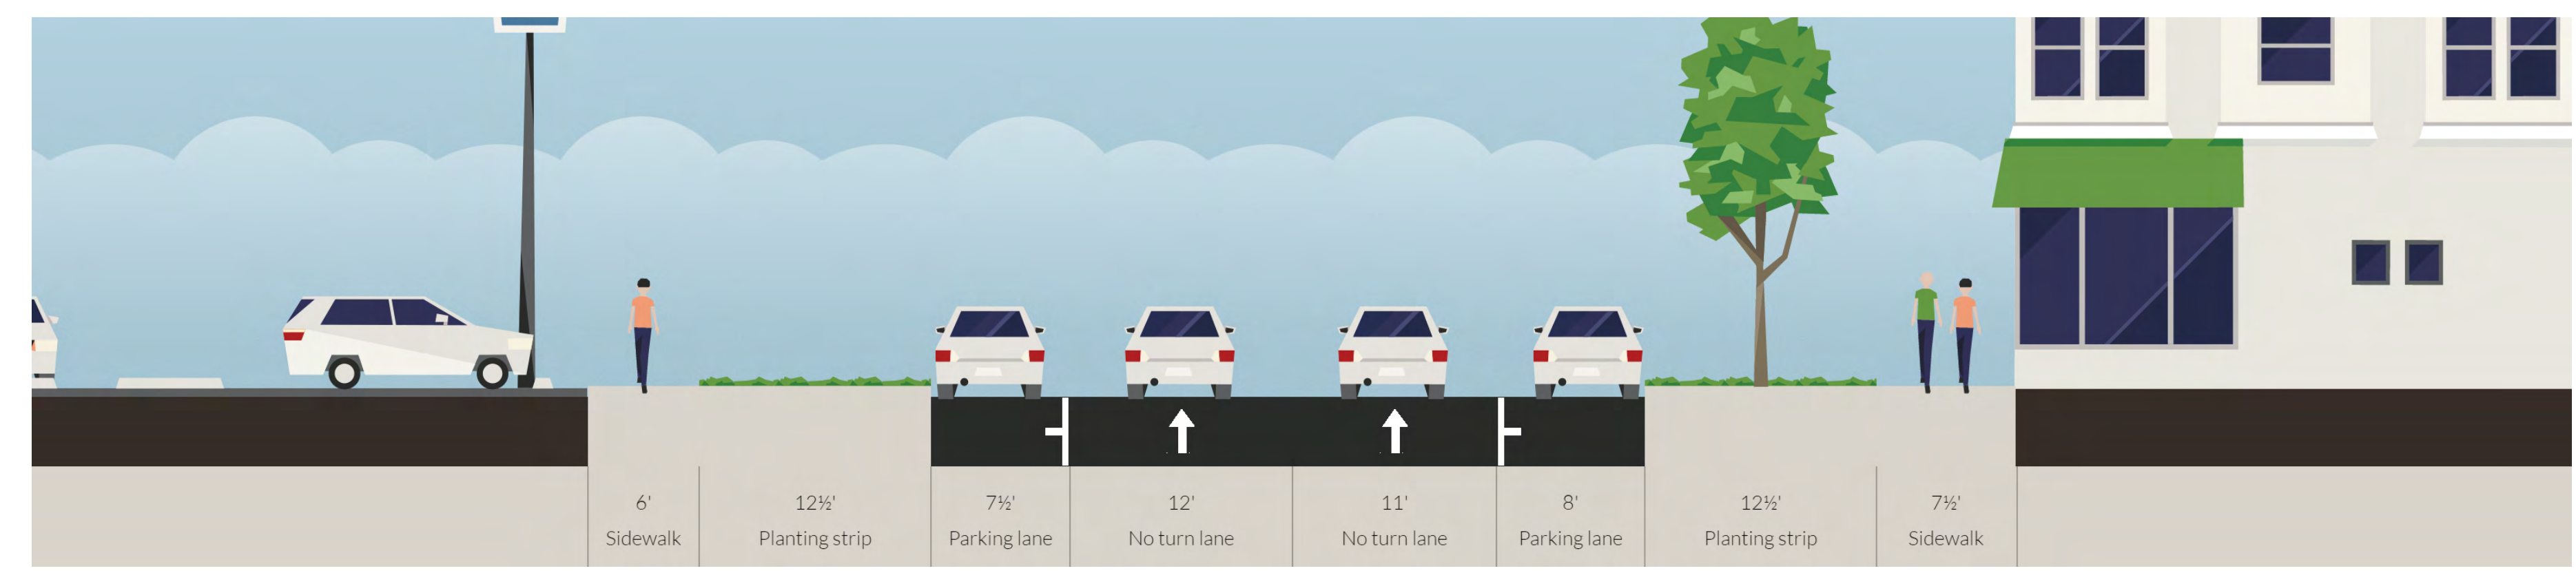


# Existing One-Way Cross-Sections



## 6th Street

## 5th Street



### Front Street to Grove Street

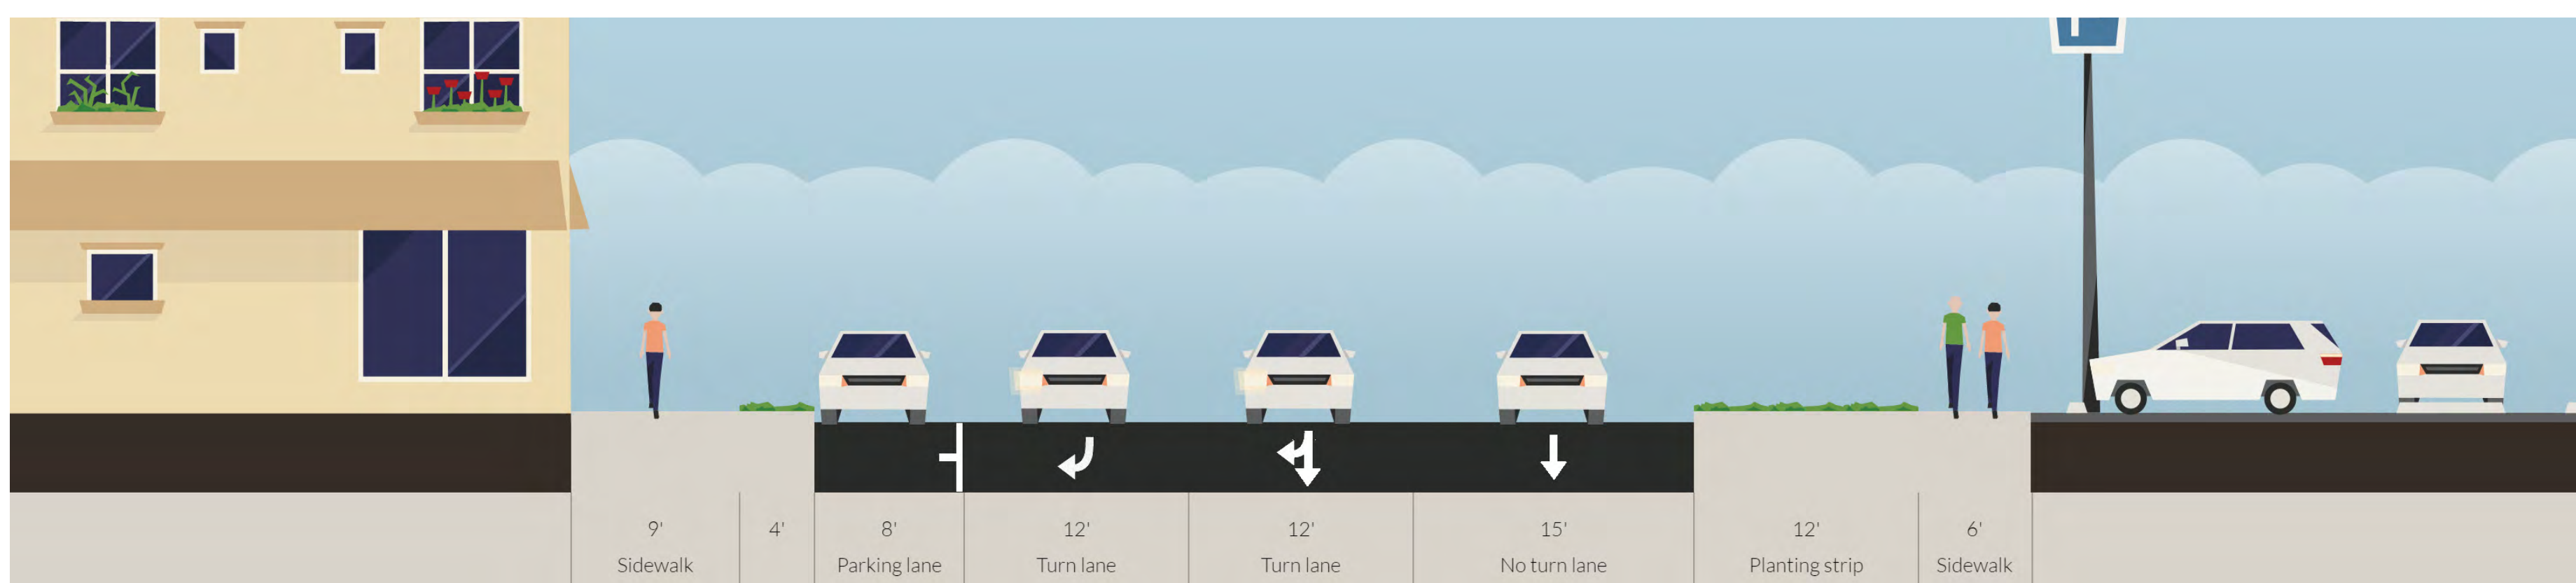

### Main Street to Idaho Street

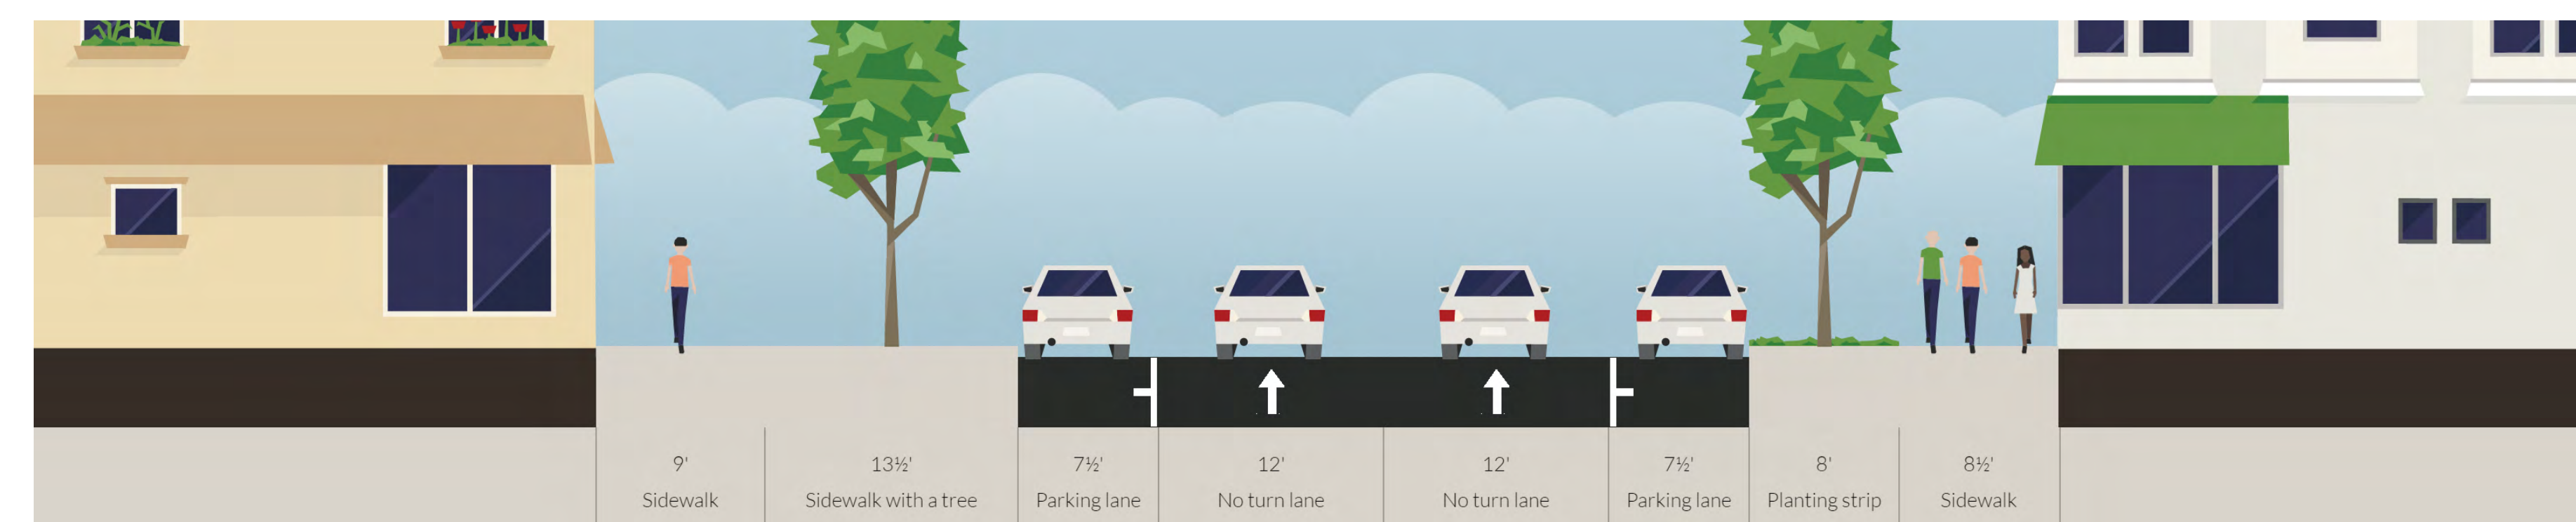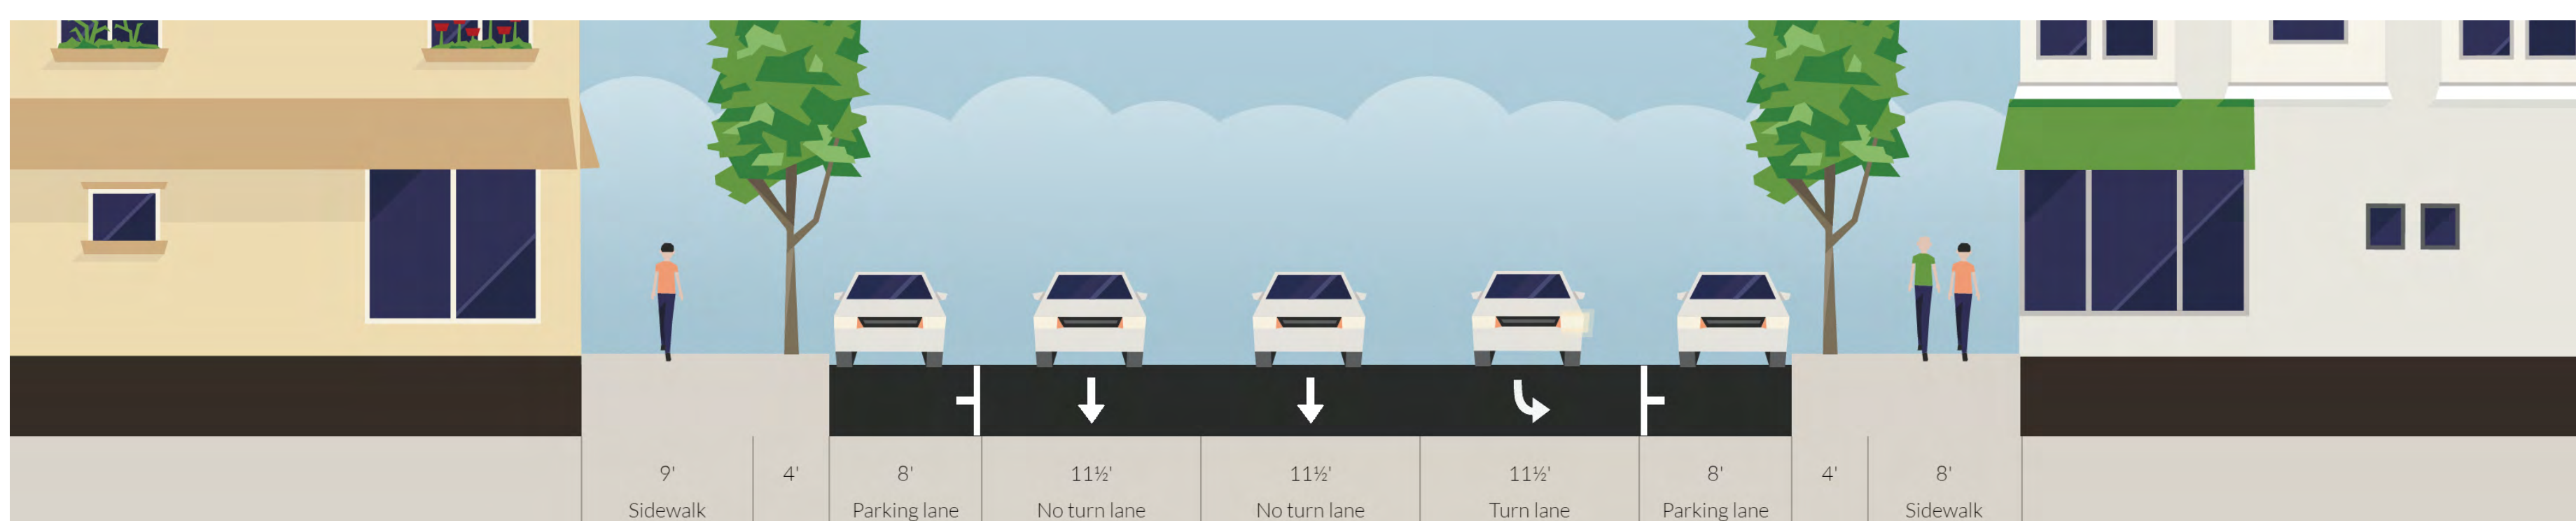

### Jefferson Street to State Street

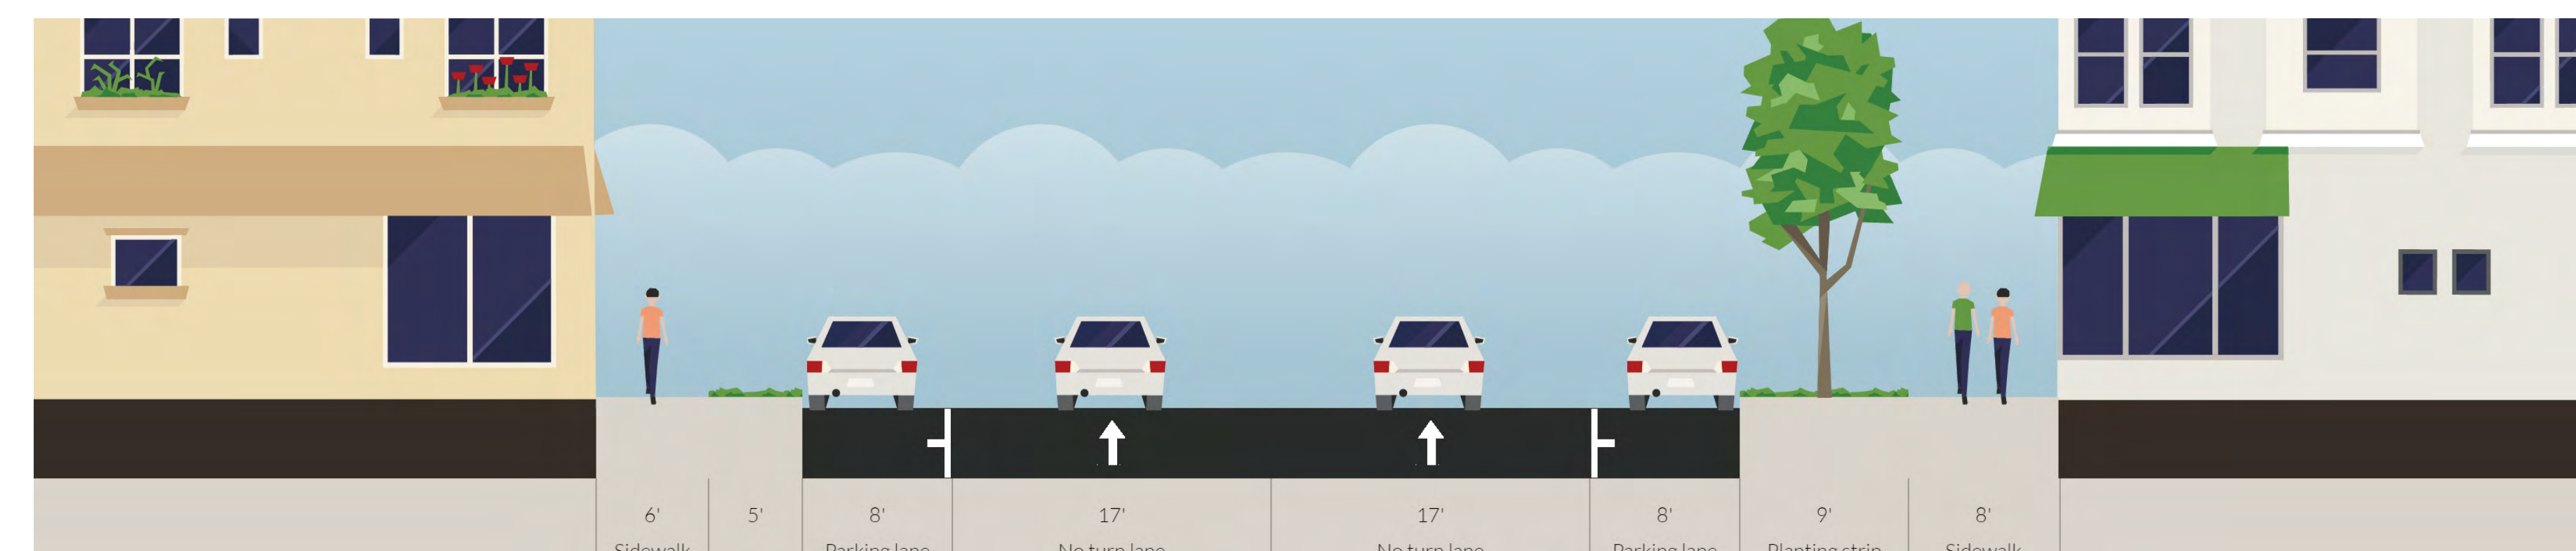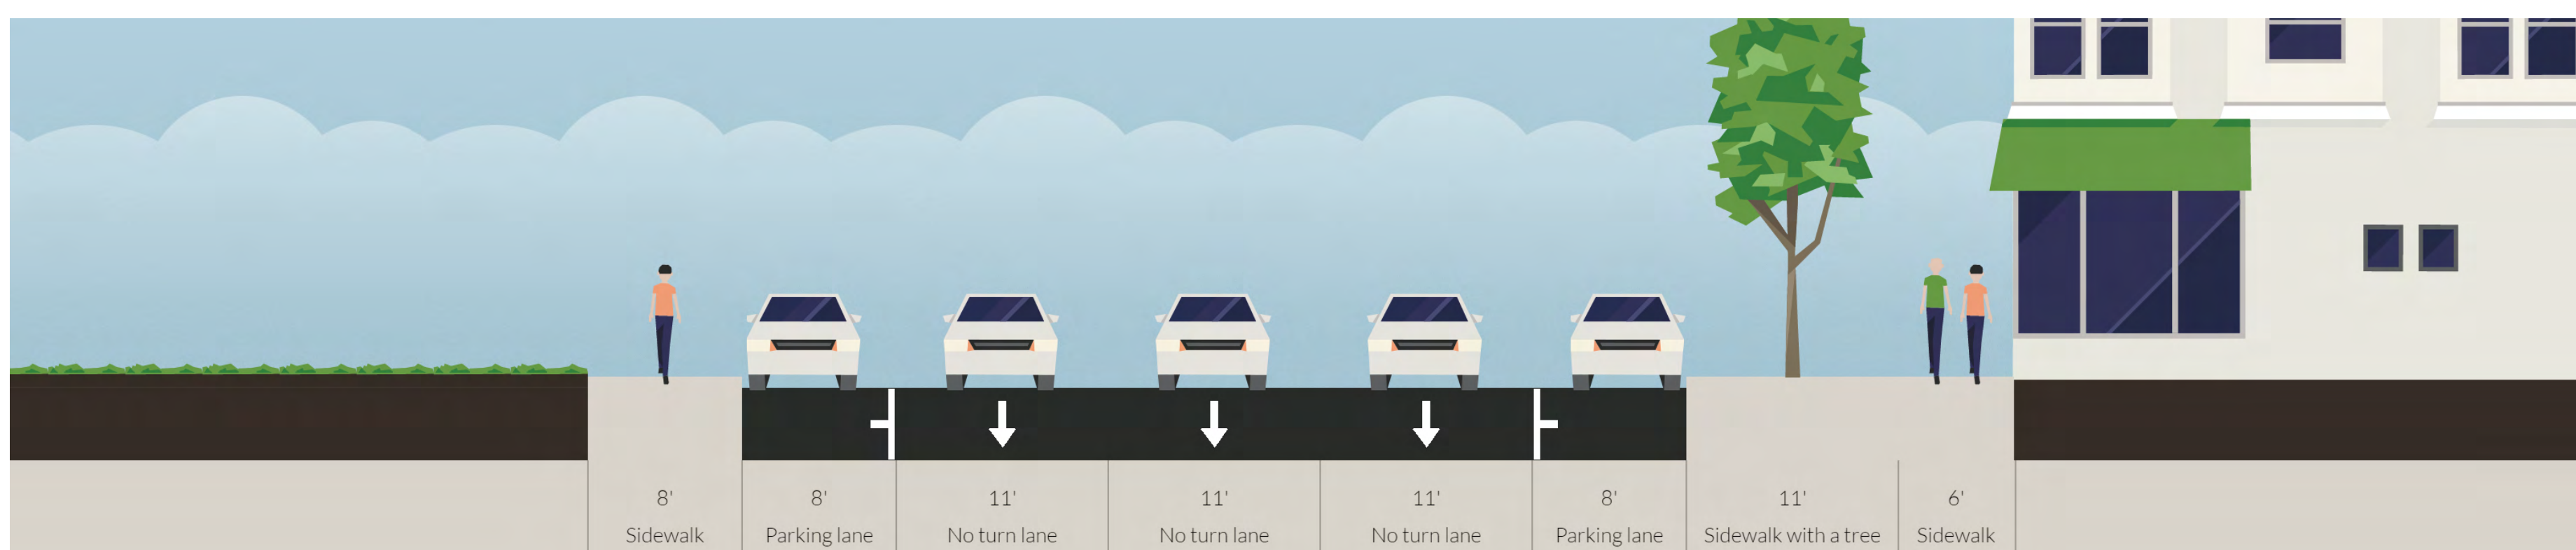

## 5th Street and 6th Street One-Way to Two-Way Conversion

April 13, 2017