




LAKE HAZEL AND MAPLE GROVE INTERSECTION

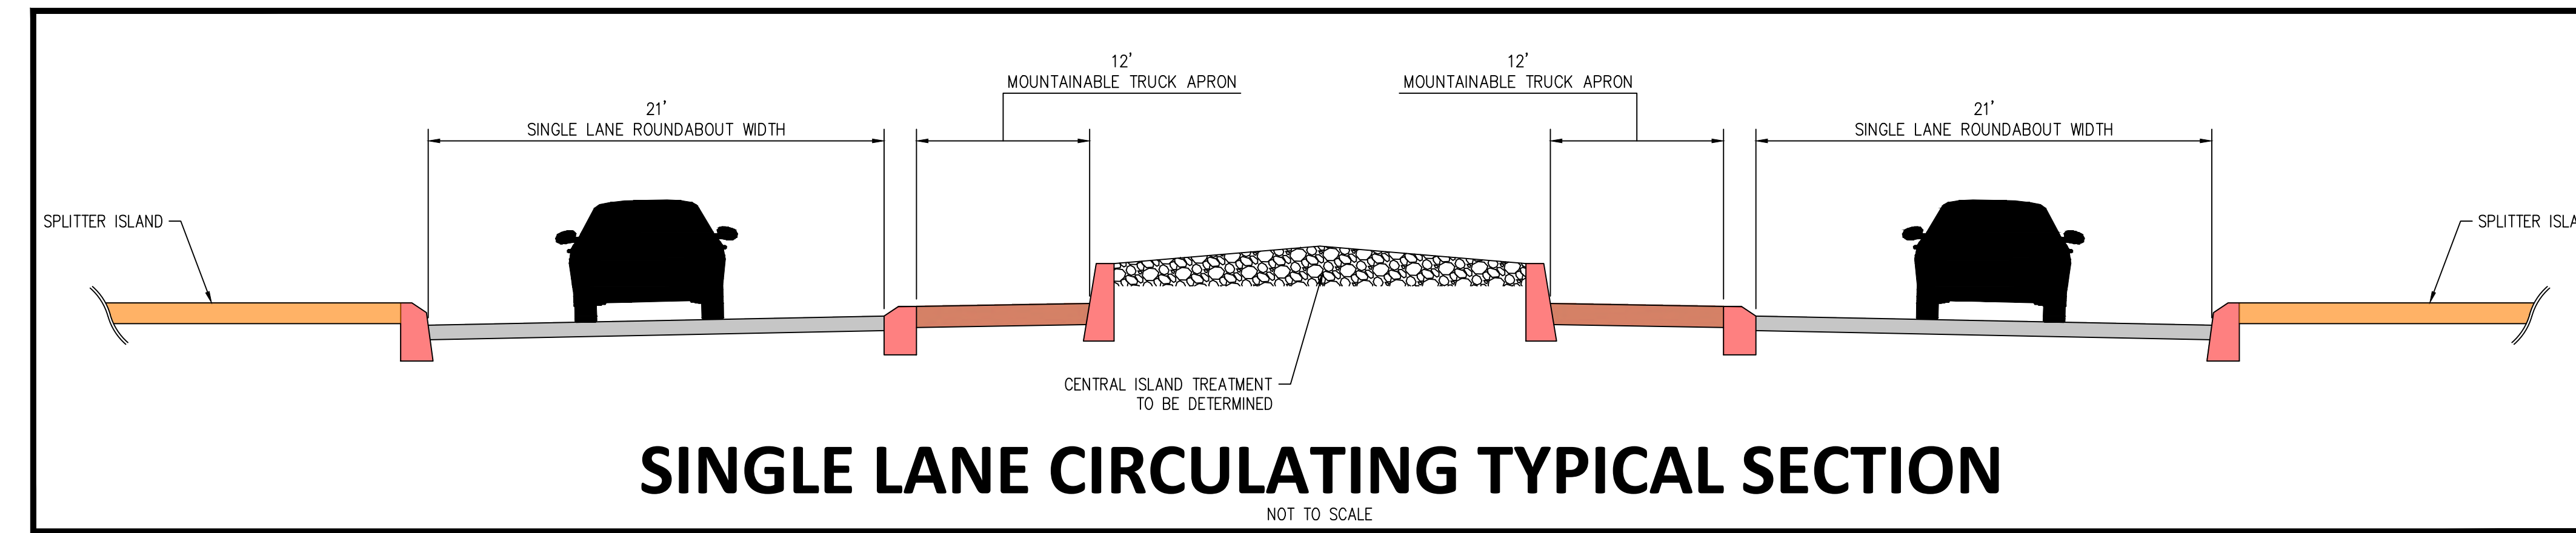


SINGLE LANE CIRCULATING TYPICAL SECTION

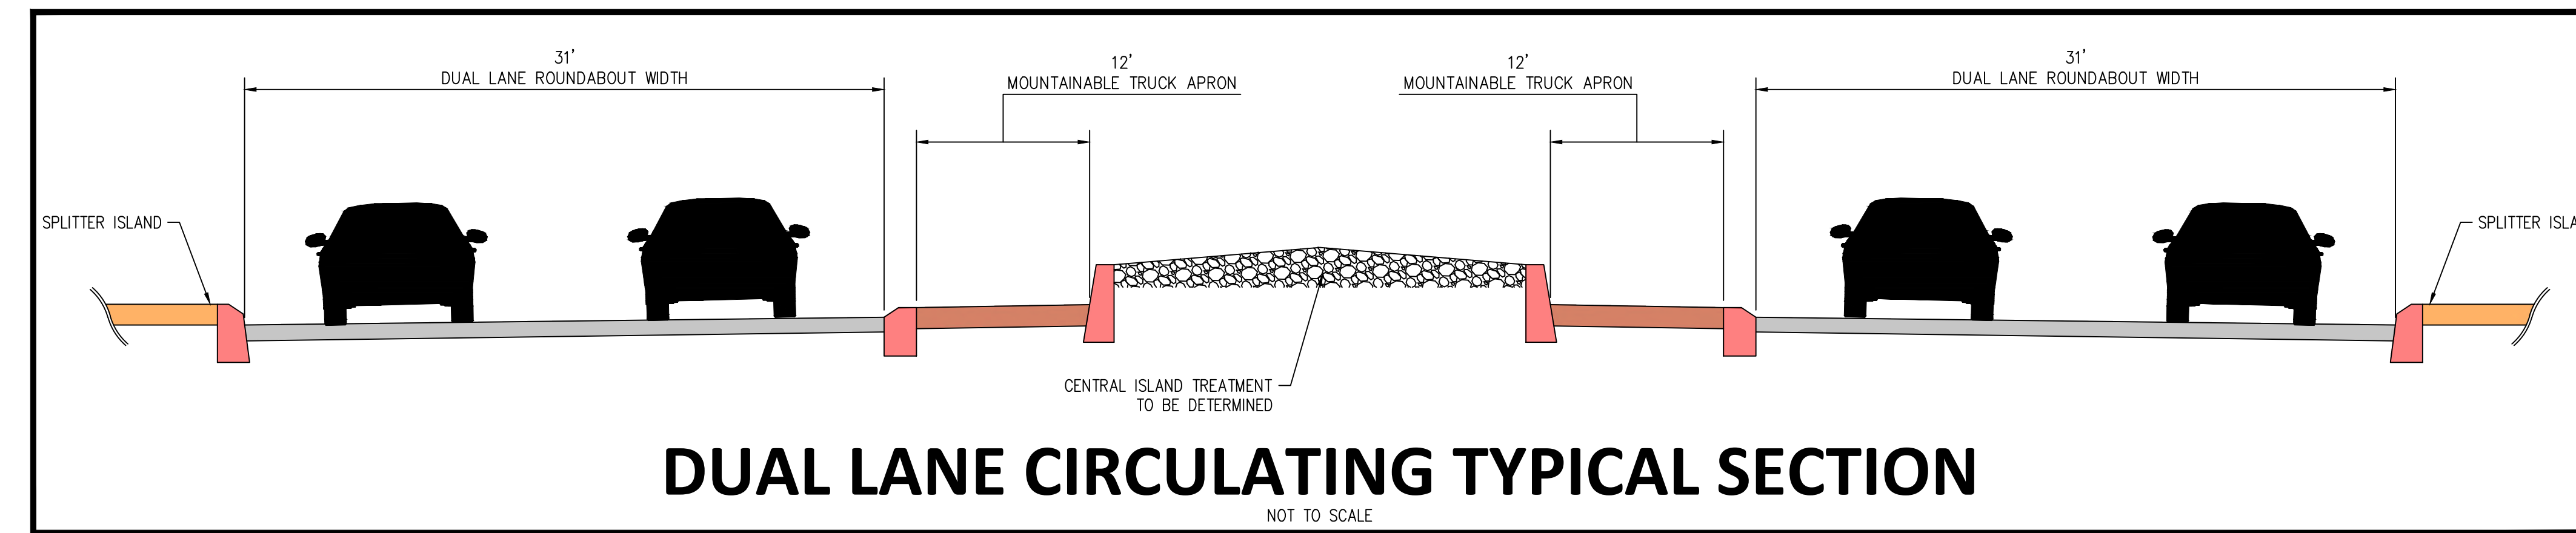

DUAL LANE CIRCULATING TYPICAL SECTION

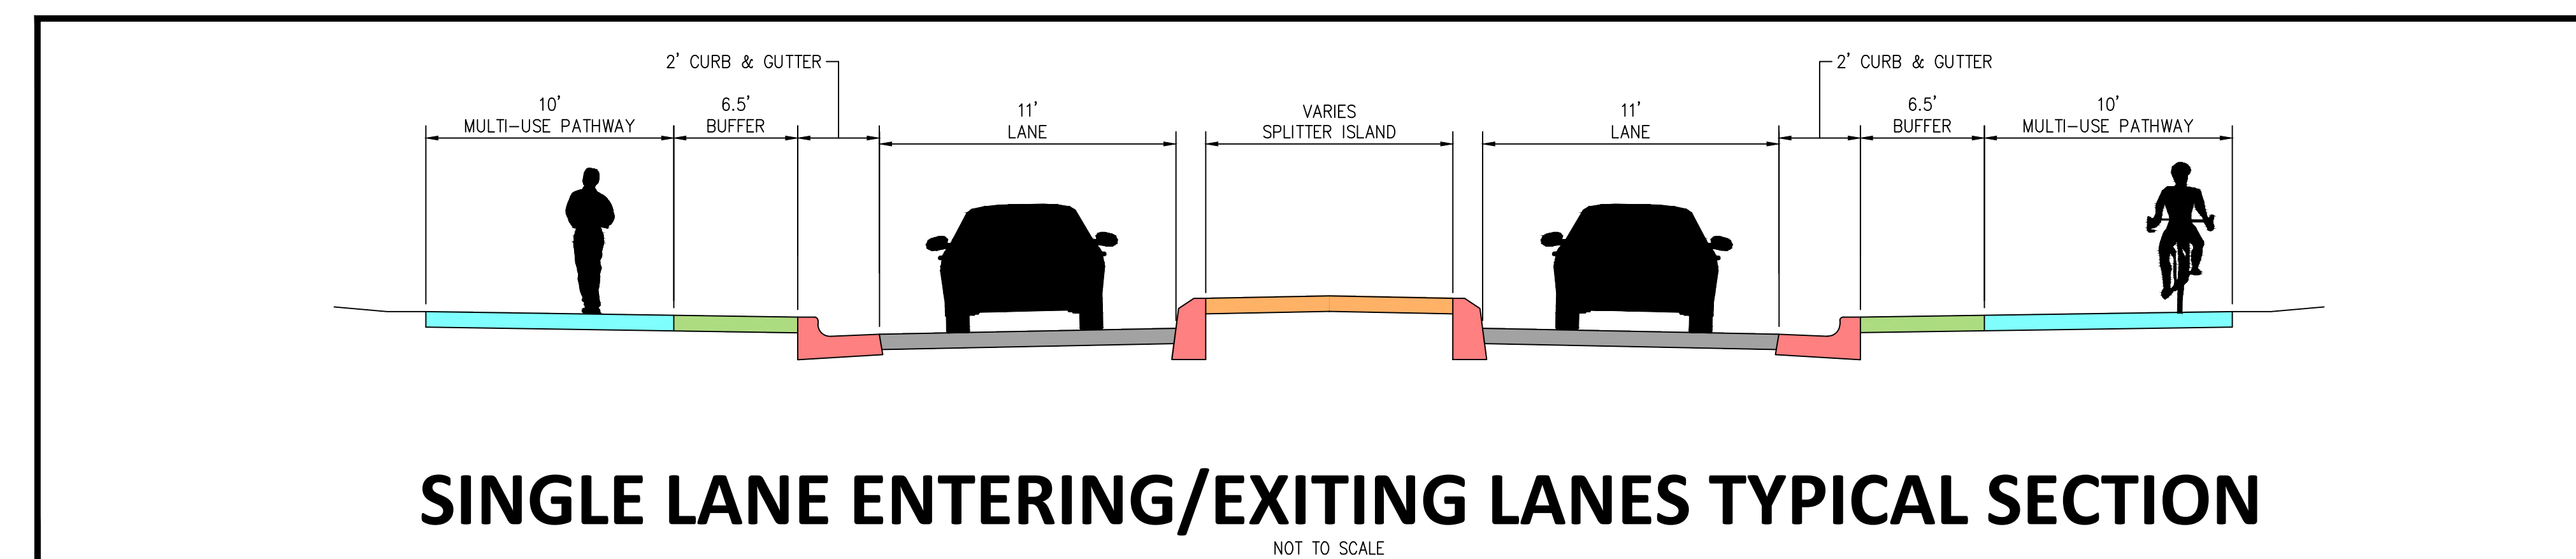

SINGLE LANE ENTERING/EXITING LANES TYPICAL SECTION

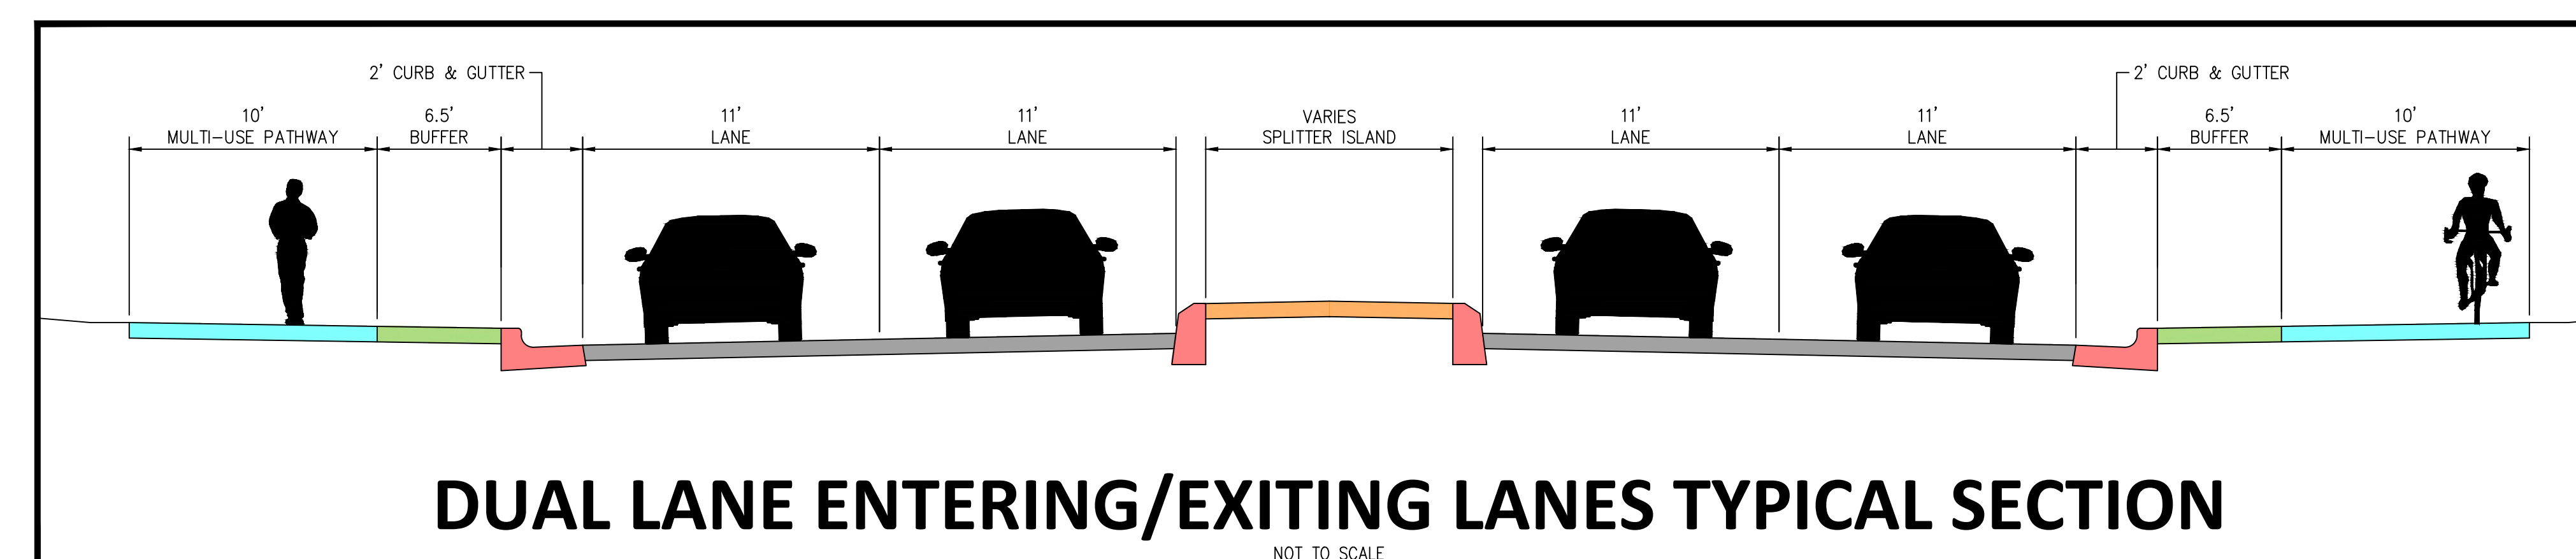

DUAL LANE ENTERING/EXITING LANES TYPICAL SECTION