


# TEN MILE ROAD, VICTORY ROAD TO OVERLAND ROAD

SHEET 1 OF 2

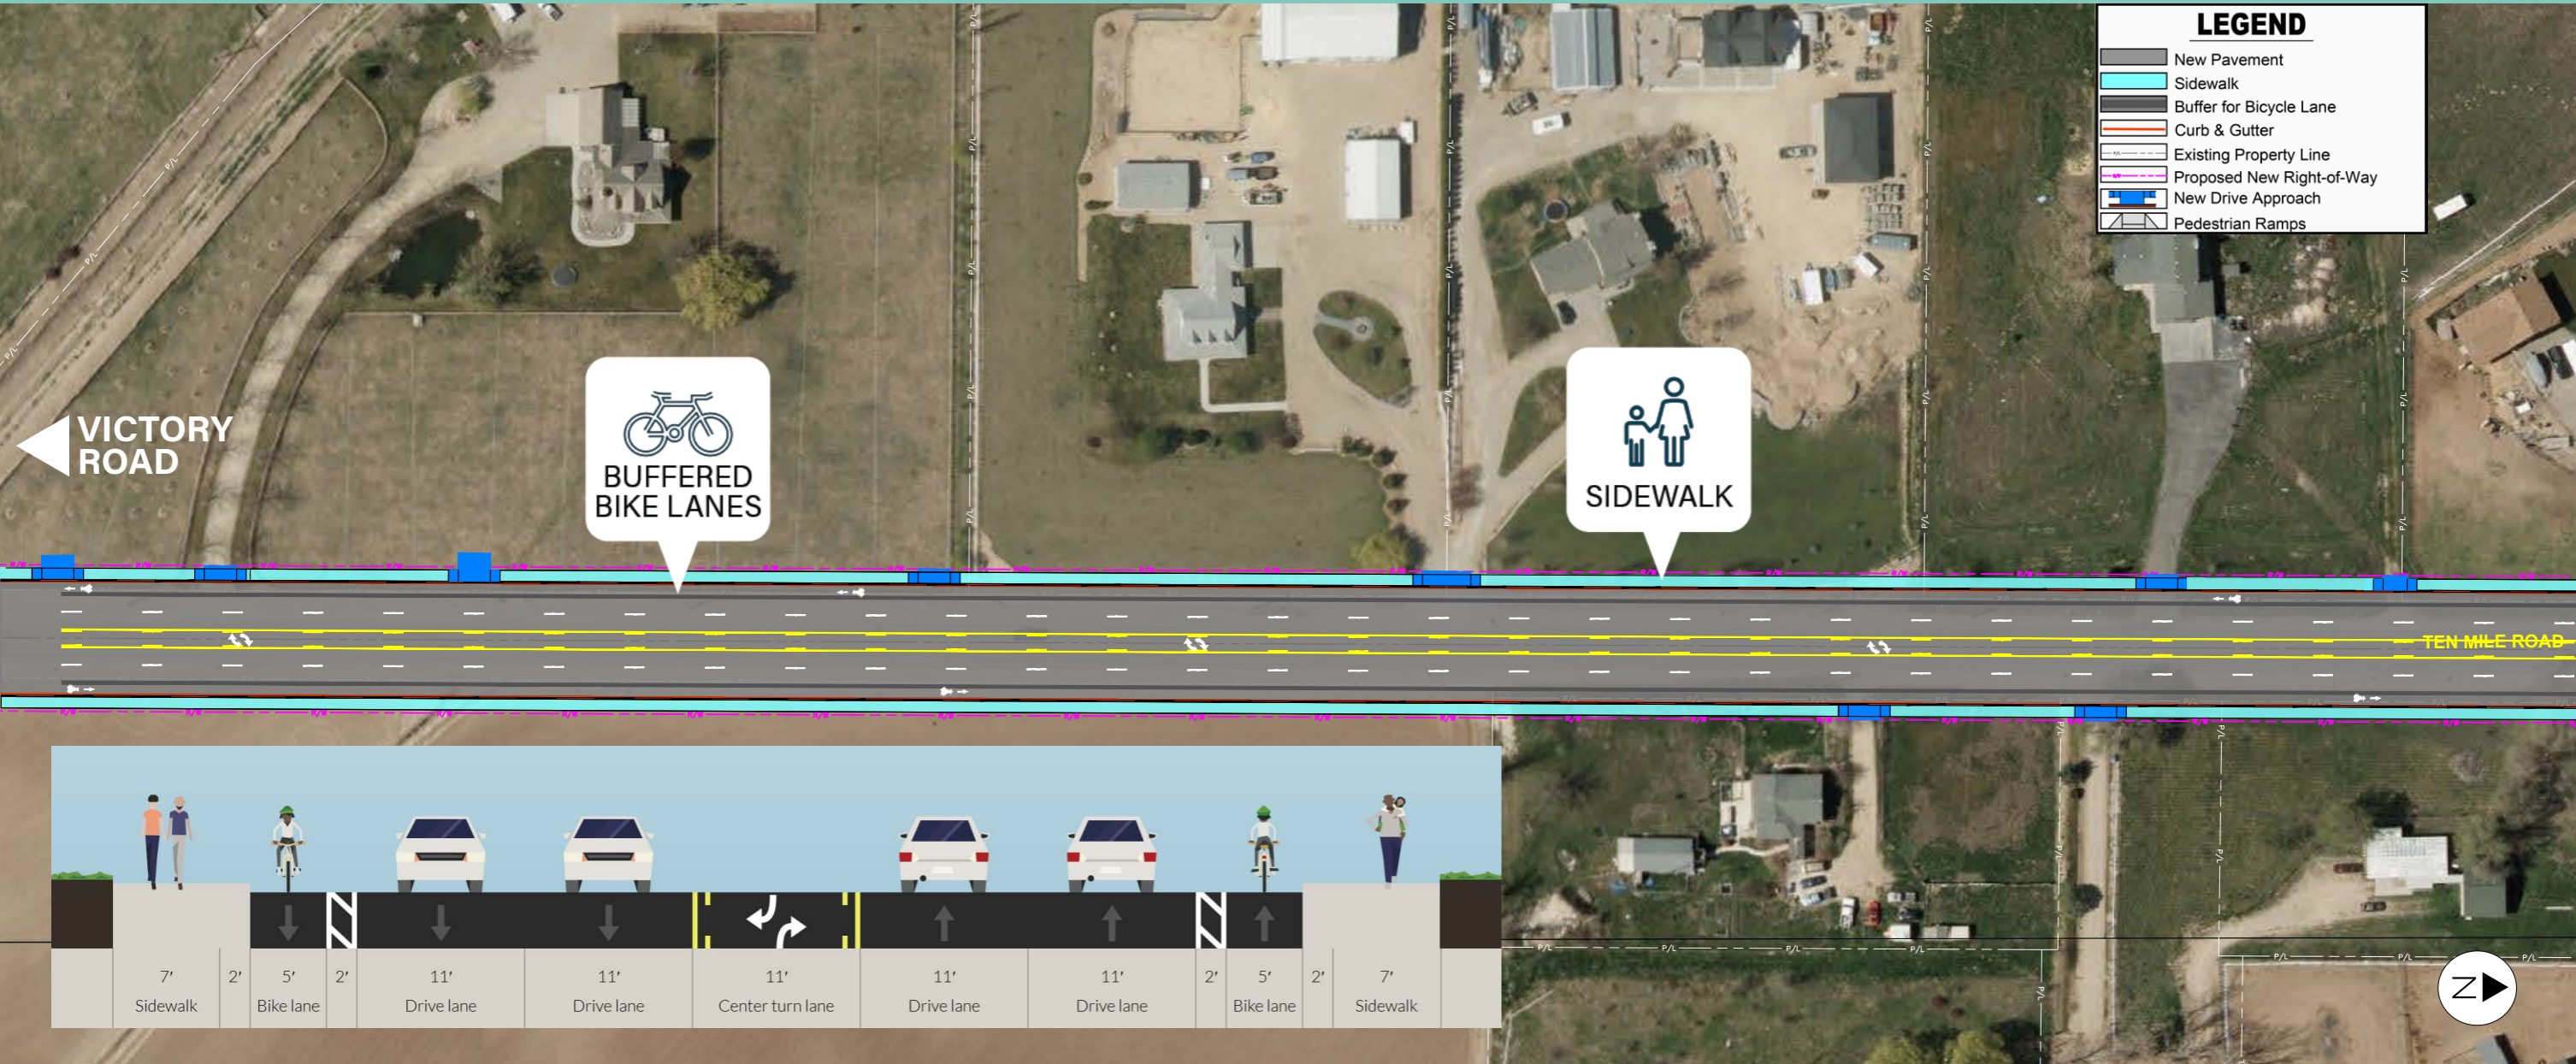

**LEGEND**

- New Pavement
- Sidewalk
- Buffer for Bicycle Lane
- Curb & Gutter
- Existing Property Line
- Proposed New Right-of-Way
- New Drive Approach
- Pedestrian Ramps

**BUFFERED BIKE LANES**

**SIDEWALK**

